



East
1 : 200

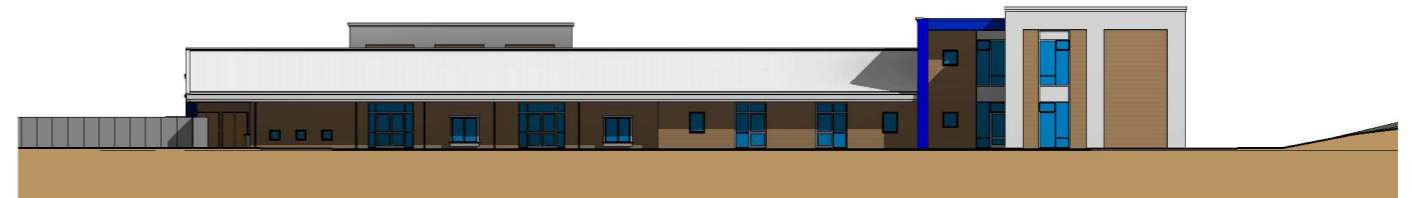

North
1 : 200

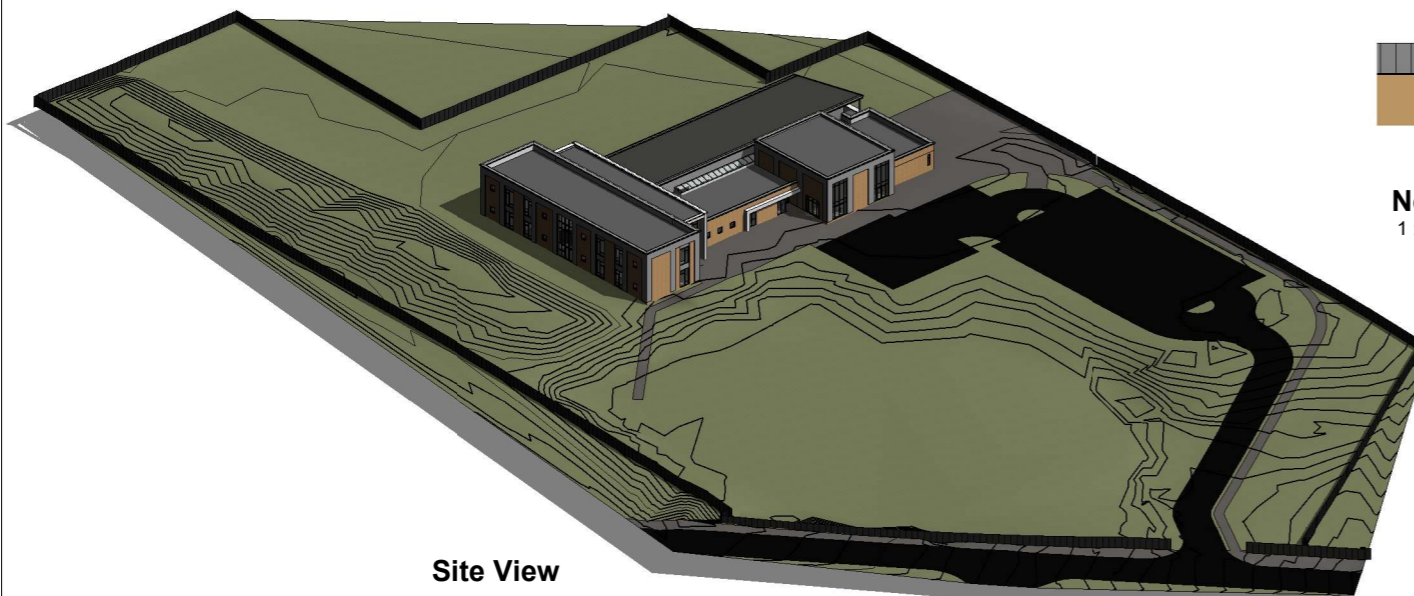

Site View




South
1 : 200



West
1 : 200

THIS DRAWING IS COPYRIGHT.
ALL DIMENSIONS MUST BE CHECKED ON SITE.
GIVEN DIMENSIONS TO PRECEDENT OVER SCALE.
ANY DISCREPANCY / AMBIGUITY BETWEEN THIS DRAWING AND INFORMATION GIVEN
ELSEWHERE MUST BE REPORTED TO THE PROJECT LEADER BEFORE PROCEEDING.

STATUS		Project Status
Sunderland City Council, Civic Centre Sunderland, SR2 7DN Telephone: 0191 520 5555 Web: www.sunderland.gov.uk		
		
CLIENT Childrens Services		
PROJECT Hetton Primary School Moorsley Road, Hetton-Le-Hole DH5 9ND		
TITLE Site Context Layouts		
PROJECT LEADER Siobhan McMahon	DRAWN BY C. Walsh	
SCALE 1 : 200	SHEET SIZE A1	DEPARTMENT Capital Projects
DATE 18022	DRAWING No. /ARCH/002	REV.