
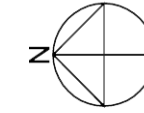


DESIGN PROPOSALS - PROPOSED HERITAGE CENTRE AND CAFE

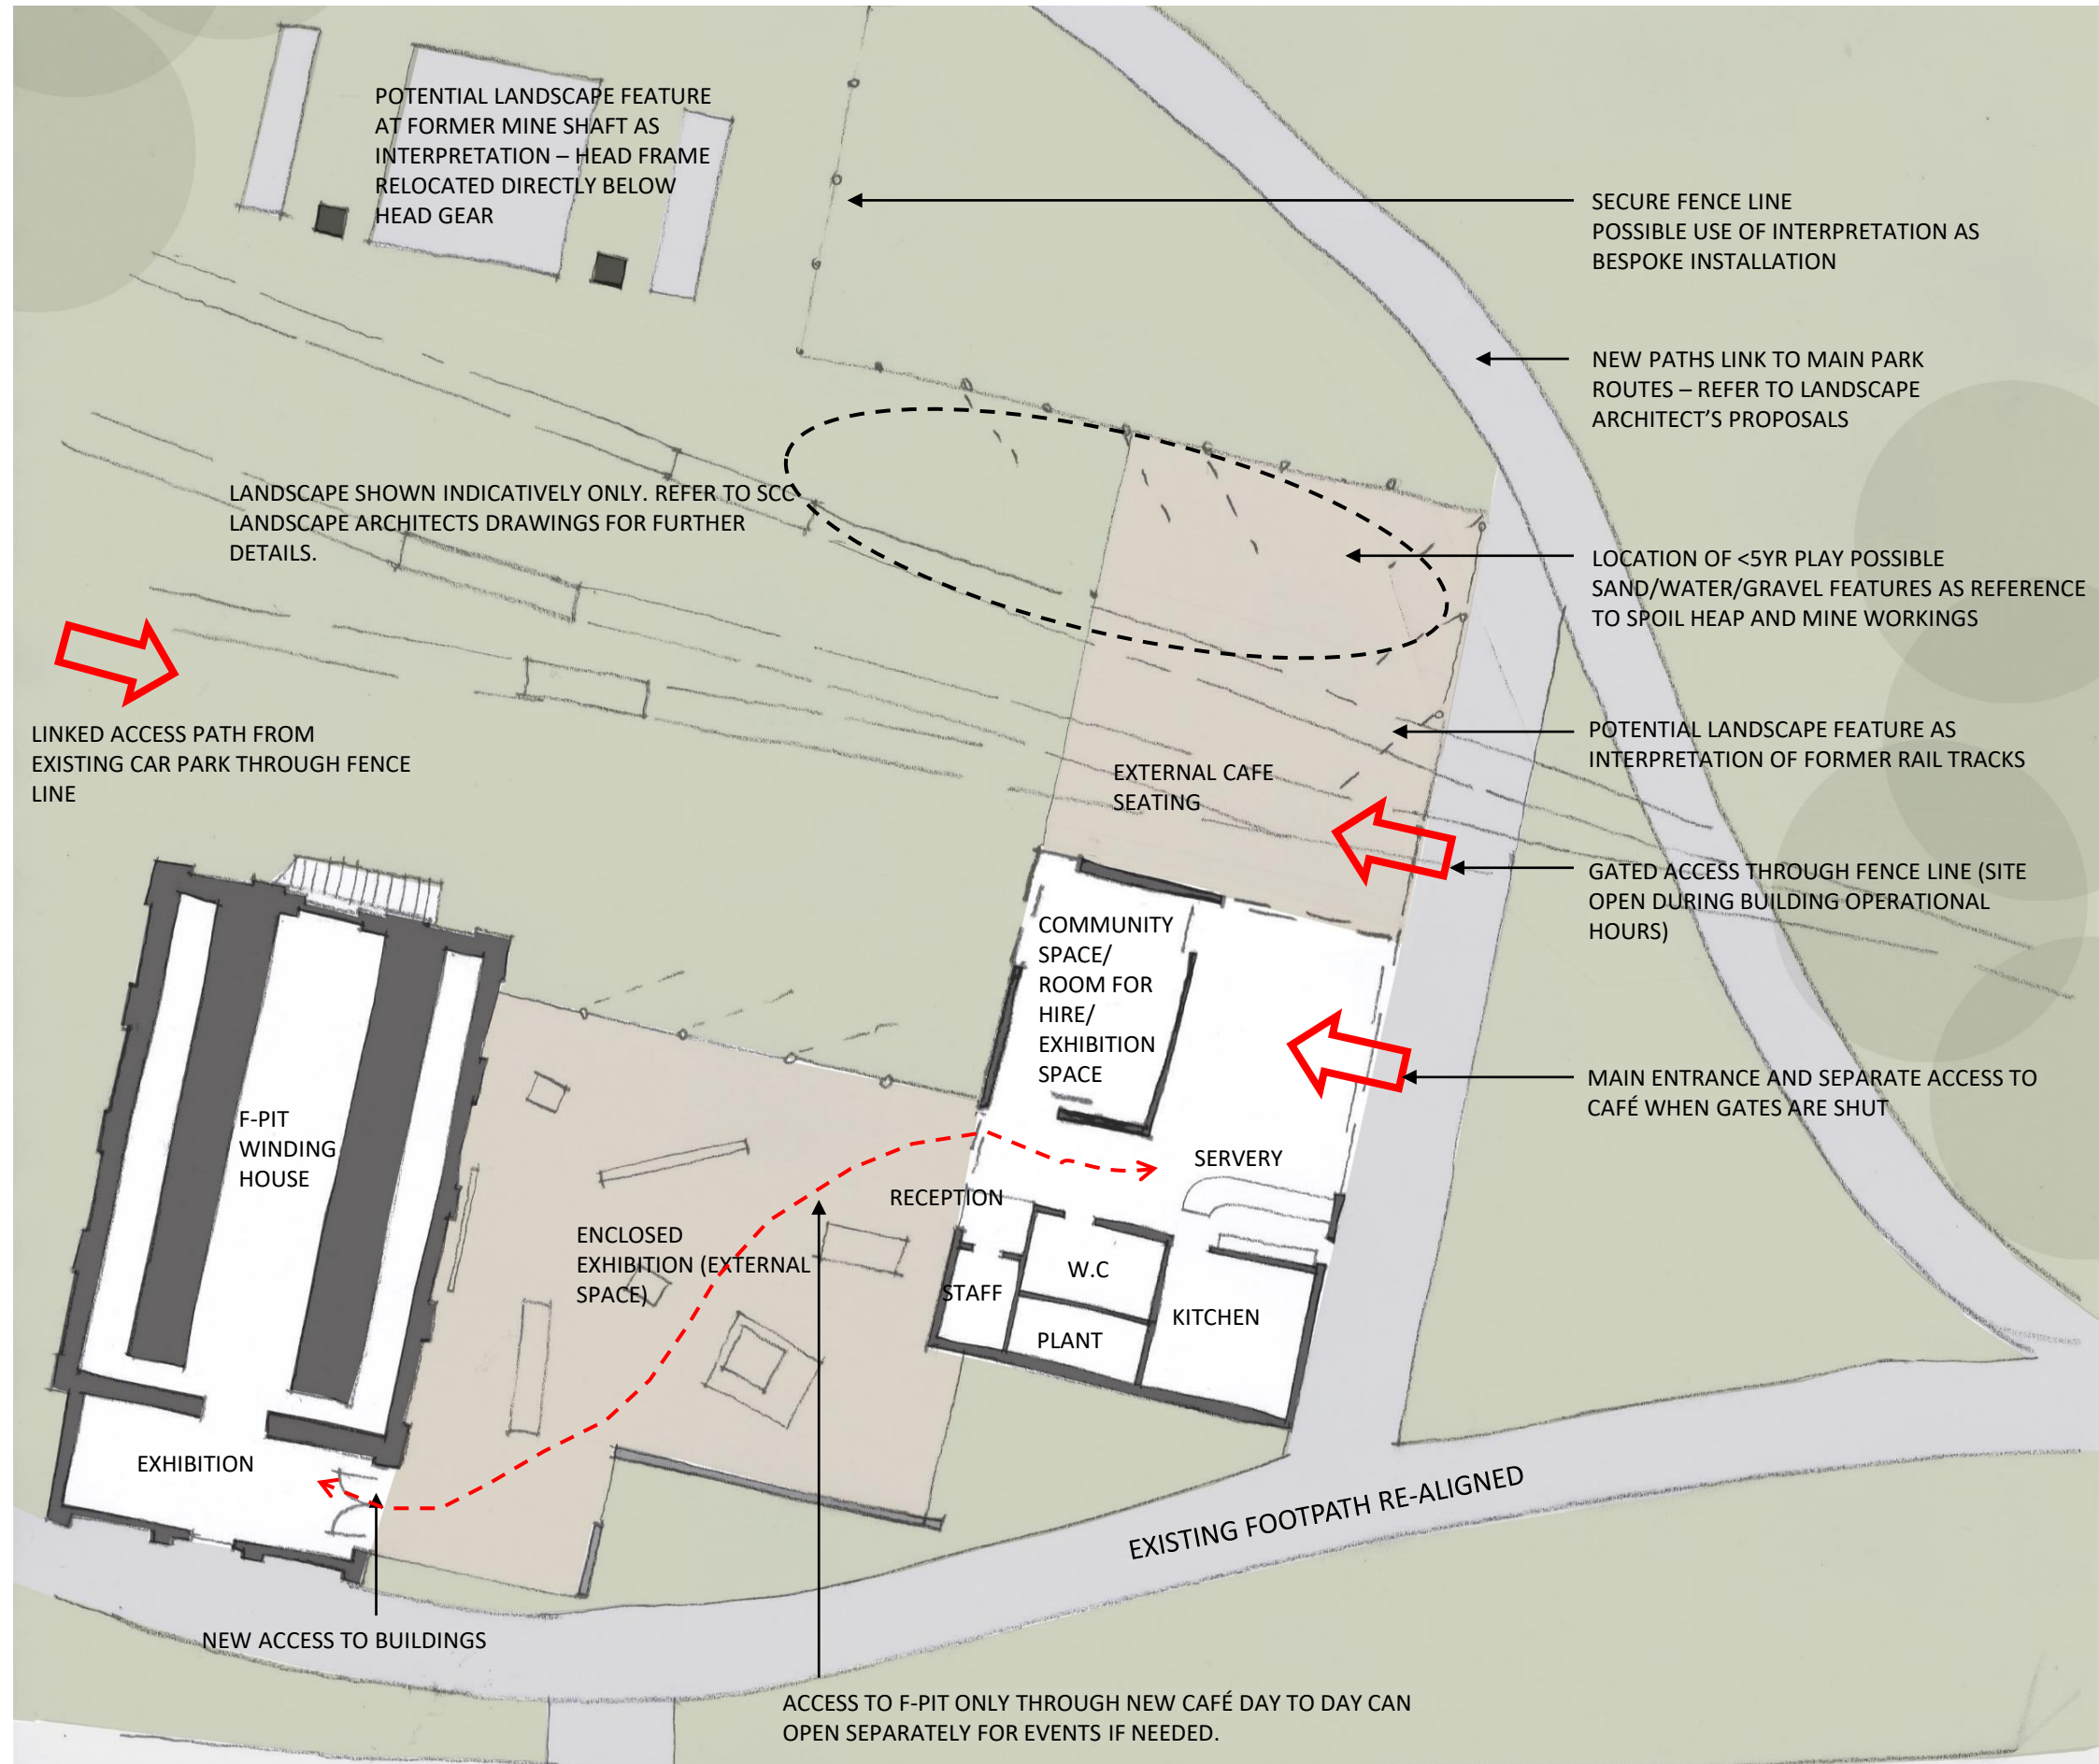

NOTES:

- OVERALL BUILDING FOOTPRINT 138m²
- NEW BUILT CAFÉ SET APART FROM EXISTING BUILDING TO MINIMISE IMPACT ON SCHEDULED MONUMENT.

NOTES:

- NOT TO SCALE
- AREA SHOWN FOR COMMENT ONLY- FEASIBILITY STUDY
- EXACT REQUIREMENTS TBC FOLLOWING REVIEW OF SCHEDULE OF ACCOMMODATION AND VIABILITY APPRAISAL
- SUBJECT TO STRUCTURAL SERVICES PLANNING, CONSERVATION AND BUILDING REGULATIONS REVIEW AND MEASURED SITE SURVEY ETC.

DESIGN PROPOSALS - PROPOSED HERITAGE CENTRE AND CAFE

