

Highway Maintenance Programme 2024 / 2025 North Area

Sunderland City Council


Highways Asset Management,
Transport and Infrastructure,
City Hall,
Plater Way,
Sunderland.
SR1 3AA

NORTH MAINTENANCE SCHEMES 2024 - 2025

NORTH

- 79 A183 WHITBURN BENTS ROAD
- 80 A183 WHITBURN BENTS ROAD
- 81 B1291 SOUTHWICK ROAD
- 82 B1291 THOMPSON ROAD
- 83 C507 HYLTON CASTLE ROAD
- 84 C508 NORTH HYLTON ROAD
- 85 C510 SEA ROAD
- 86 ERNWILL AVENUE
- 87 LOWRY ROAD
- 88 RYDAL MOUNT
- 89 BRUNSWICK ROAD
- 90 KEITH SQUARE
- 91 WATFORD CLOSE
- 92 BRIGHT STREET
- 93 HARTINGTON STREET
- 94 EASTBOURNE SQUARE
- 186 BROWNE ROAD
- 165 DUNDAS STREET
- 166 MORELAND STREET
- 167 FERRYBOAT LANE
- 168 SWAN STREET
- 169 SWAN STREET



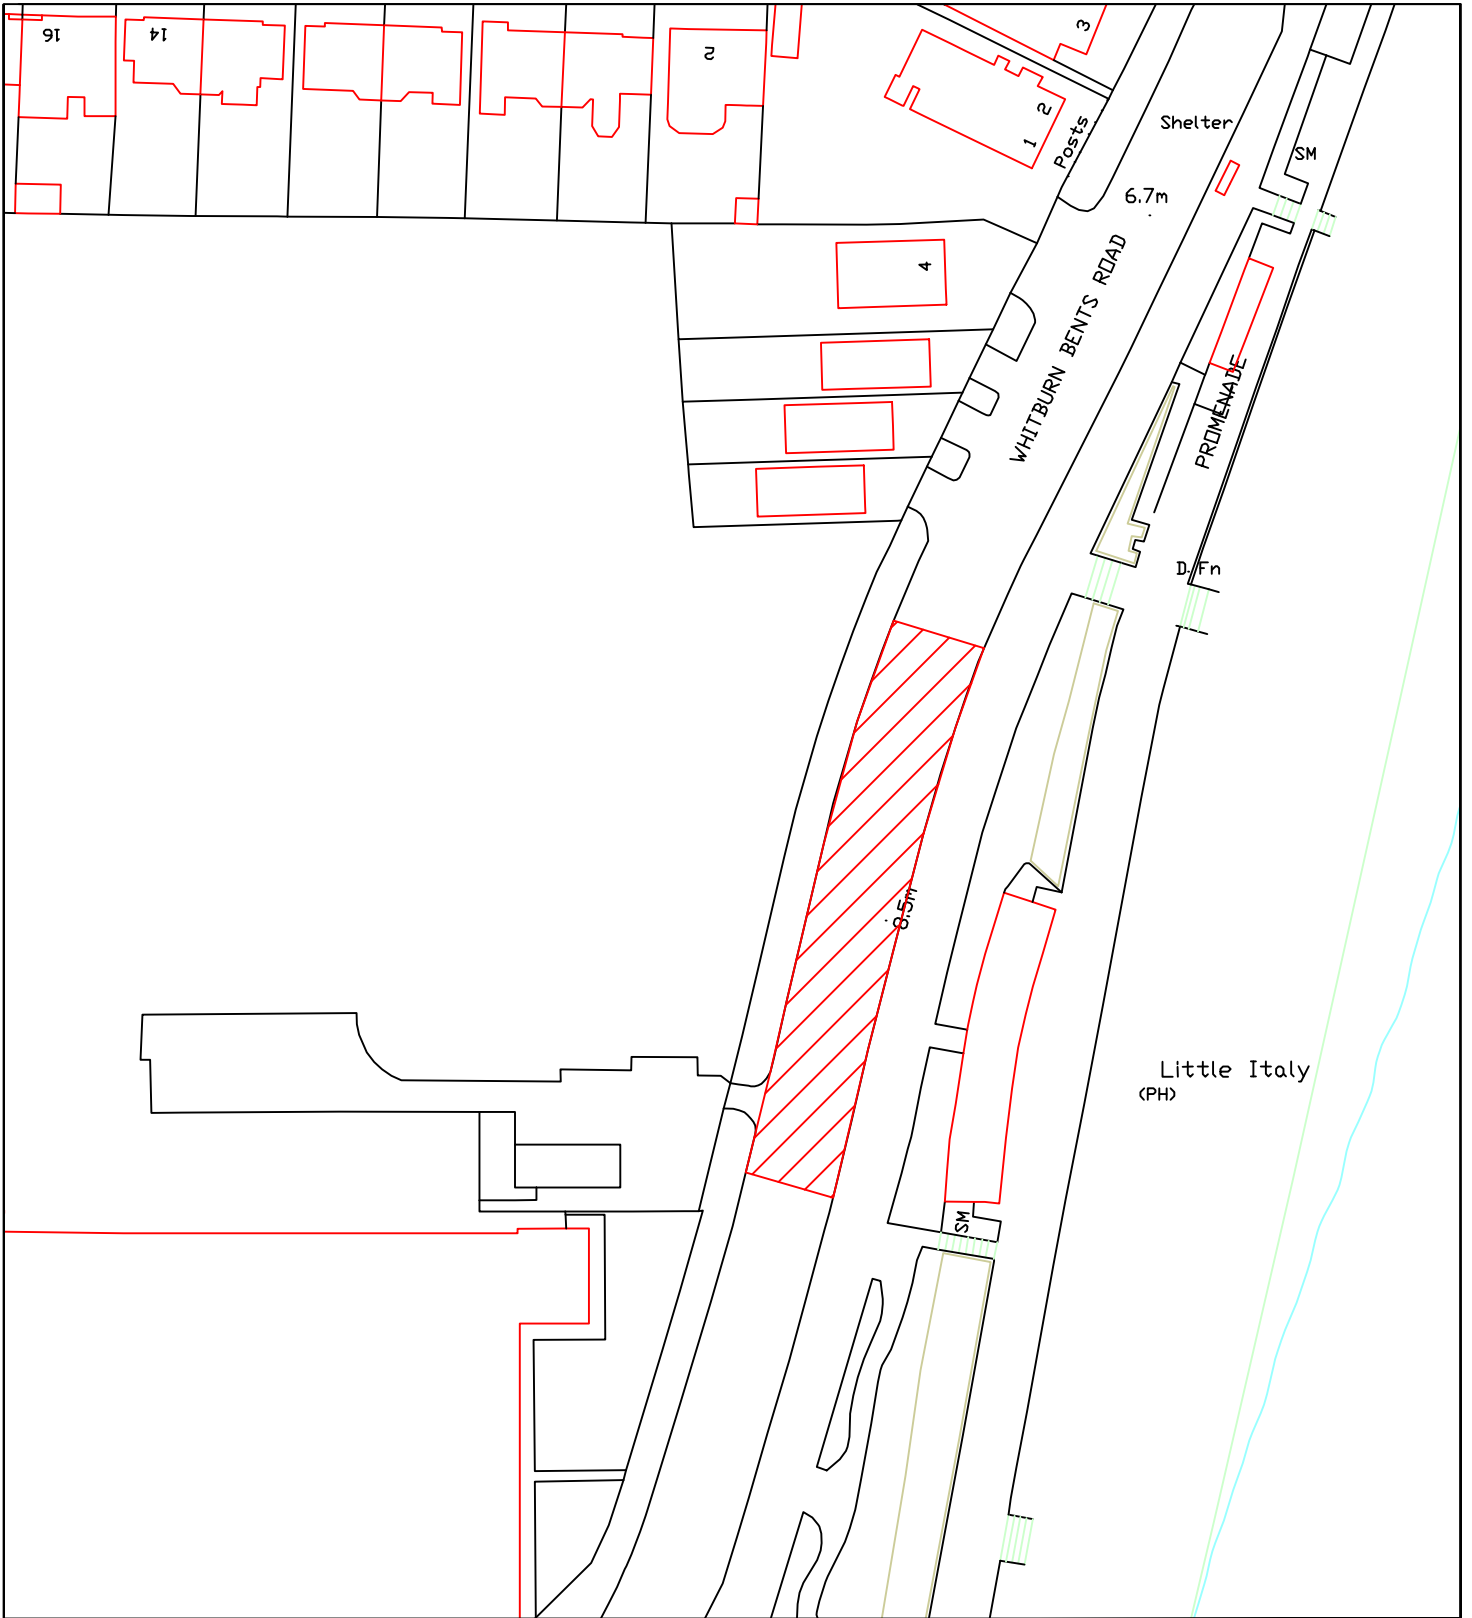


Reproduced from the Ordnance Survey mapping with the permission of the Controller of Her Majesty's Stationary Office © Crown Copyright. Unauthorised reproduction infringes Crown Copyright and may lead to prosecution or civil proceedings.
City of Sunderland. Licence No. 100018385. Date: 2023

***All Dimensions shown are Indicative, Start and End point to be confirmed by Engineer on site.**

KEY

 Proposed works location.
Approximate works area 925m²

Sunderland City Council

Transport and Infrastructure,
City Development,
Plater Way
City Hall
Sunderland
SR1 3AA
Telephone: 0191 520 5555
Web: www.sunderland.gov.uk

PROJECT

HIGHWAY MAINTENANCE PROGRAMME 2024/2025

TITLE

A183 WHITBURN BENTS ROAD
PHASE 1

WARD

FULWELL

PROJECT LEADER

G. CARR

NORTH

DRAWN BY

GS

CHECKED BY

-

APPROVED BY

-

DATE

12/23

SCALE

1:1000

SHEET SIZE


A4


DRAWING No.

10/HM/202425/079

REVISION

0

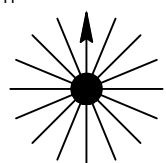

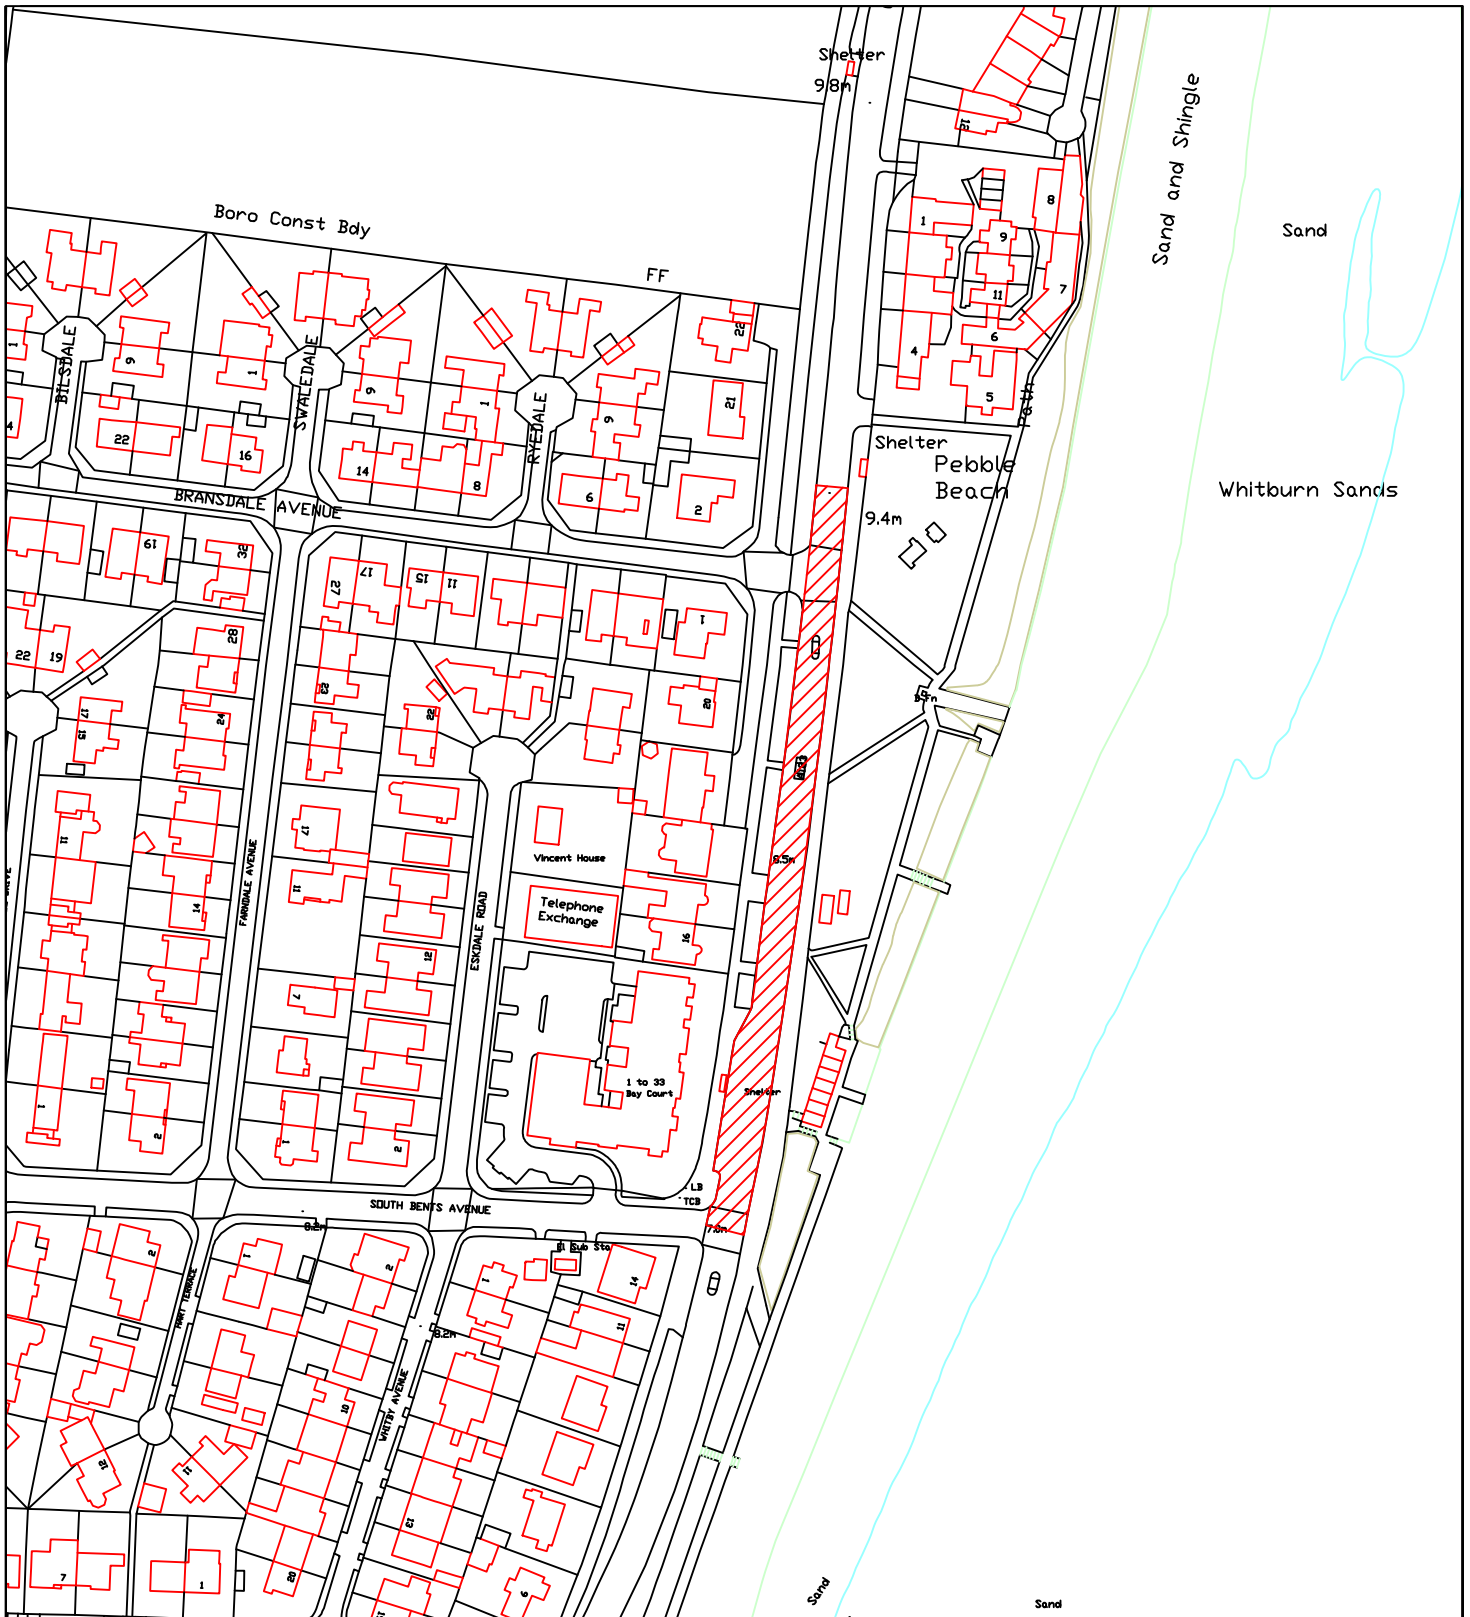
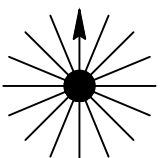



Reproduced from the Ordnance Survey mapping with the permission of the Controller of Her Majesty's Stationary Office © Crown Copyright. Unauthorised reproduction infringes Crown Copyright and may lead to prosecution or civil proceedings.
 City of Sunderland. Licence No. 100018385. Date: 2023

* All Dimensions shown are Indicative, Start and End point to be confirmed by Engineer on site.

KEY

 Proposed works location.
 Approximate works area 1855m²


<p>Sunderland City Council</p> <p>Transport and Infrastructure, City Development, Plater Way City Hall Sunderland SR1 3AA Telephone: 0191 520 5555 Web: www.sunderland.gov.uk</p>	PROJECT		HIGHWAY MAINTENANCE PROGRAMME 2024/2025	
	TITLE		WARD	
	A183 WHITBURN BENTS ROAD PHASE 2		FULWELL	
	PROJECT LEADER		NORTH	
	G. CARR			
	DRAWN BY	CHECKED BY		
GS	-	-		
DATE	SCALE	SHEET SIZE		
12/23	1:2000	A4		
DRAWING No.		REVISION		
10/HM/202425/080		0		

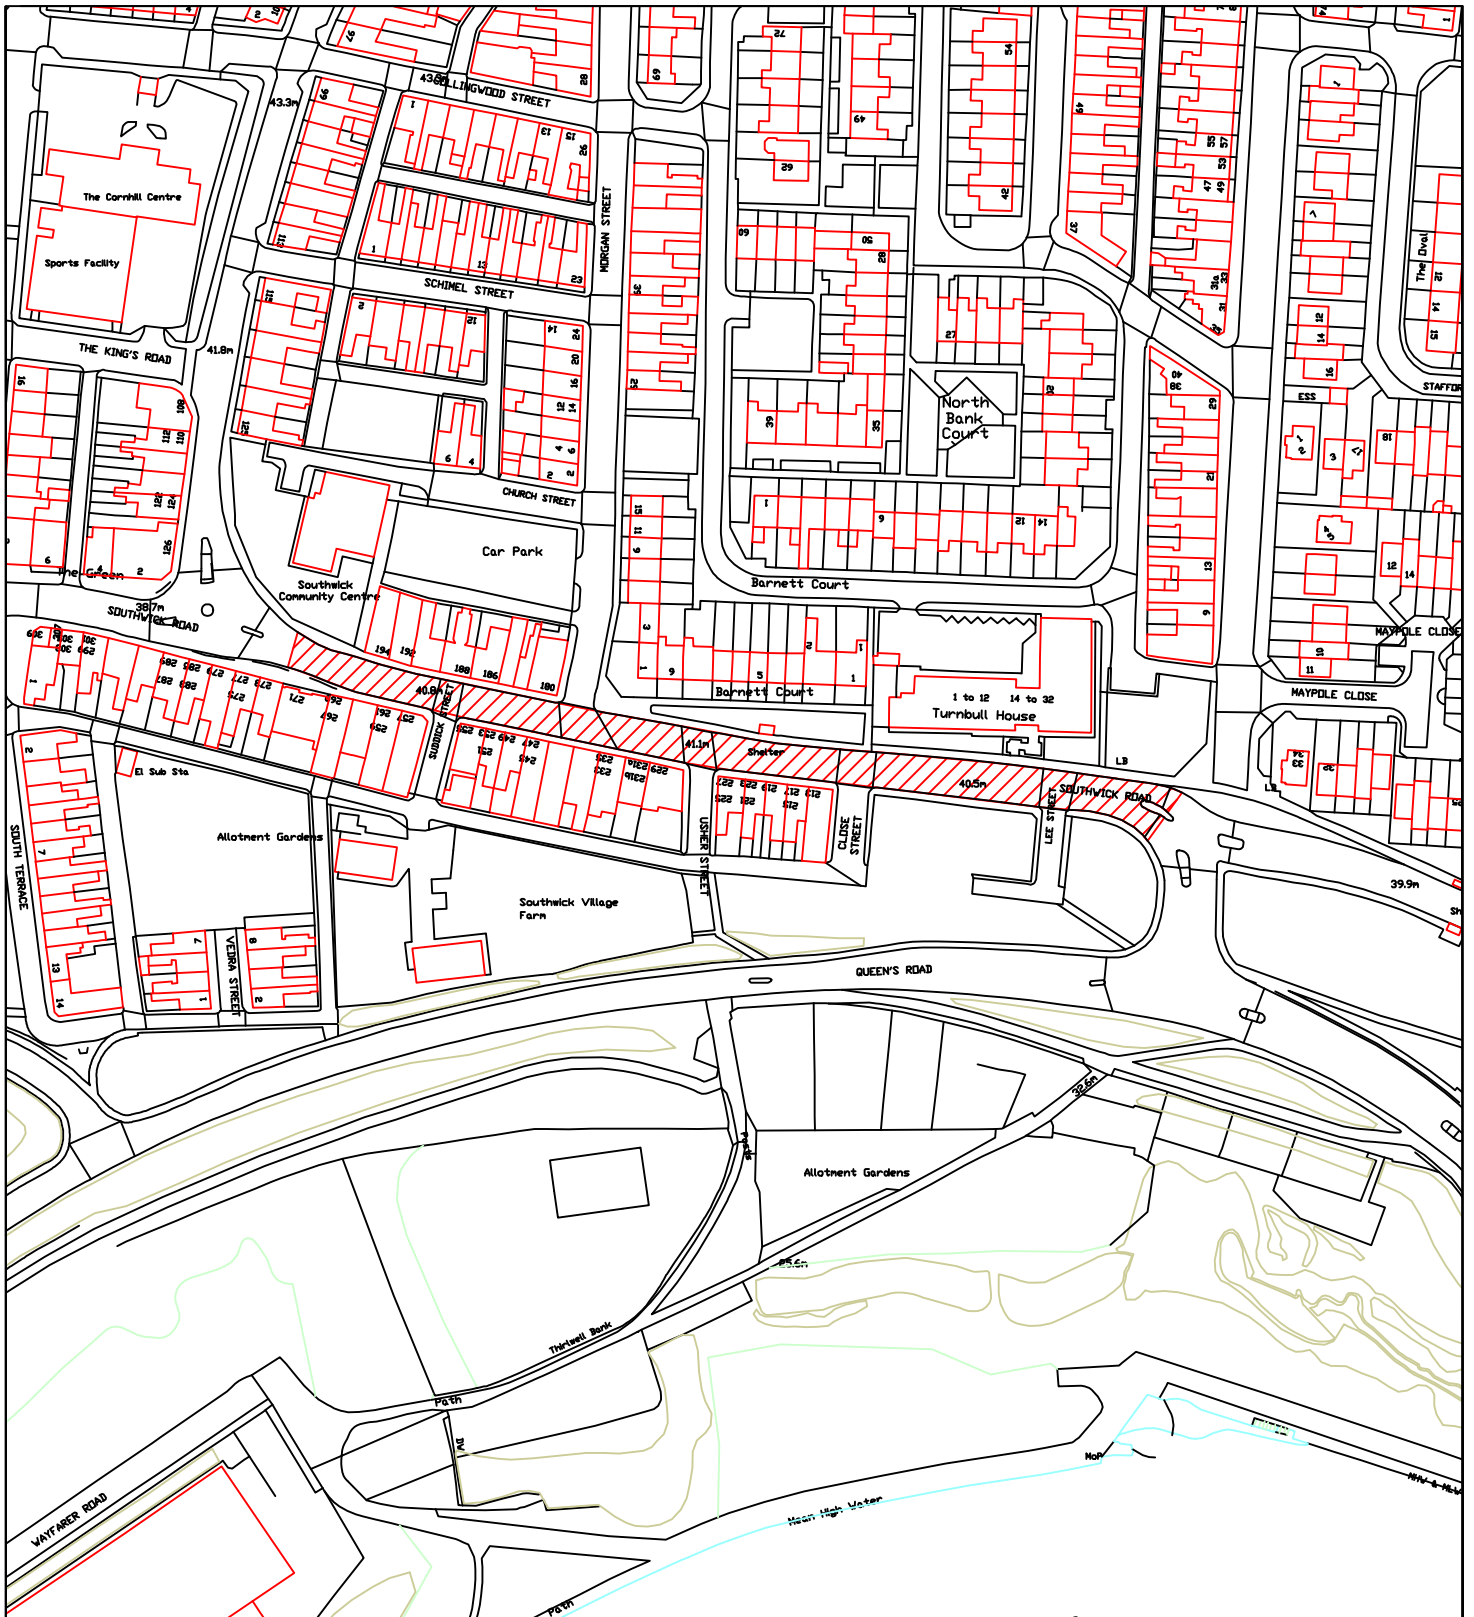
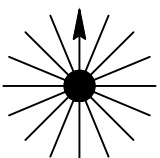



Reproduced from the Ordnance Survey mapping with the permission of the Controller of Her Majesty's Stationary Office © Crown Copyright. Unauthorised reproduction infringes Crown Copyright and may lead to prosecution or civil proceedings.
City of Sunderland. Licence No. 100018385. Date: 2023

* All Dimensions shown are Indicative, Start and End point to be confirmed by Engineer on site.

KEY

 Proposed works location.
Approximate works area 2180m²


 <p>Transport and Infrastructure, City Development, Plater Way City Hall Sunderland SR1 3AA Telephone: 0191 520 5555 Web: www.sunderland.gov.uk</p>	PROJECT		HIGHWAY MAINTENANCE PROGRAMME 2024/2025		
	TITLE		WARD		
	B1291 SOUTHWICK ROAD		SOUTHWICK		
	PROJECT LEADER		NORTH		
	G. CARR				
	DRAWN BY	CHECKED BY			APPROVED BY
	MD	-			-
DATE	SCALE	SHEET SIZE			
12/23	1:2000	A4			
DRAWING No.		REVISION			
10/HM/202425/081		0			

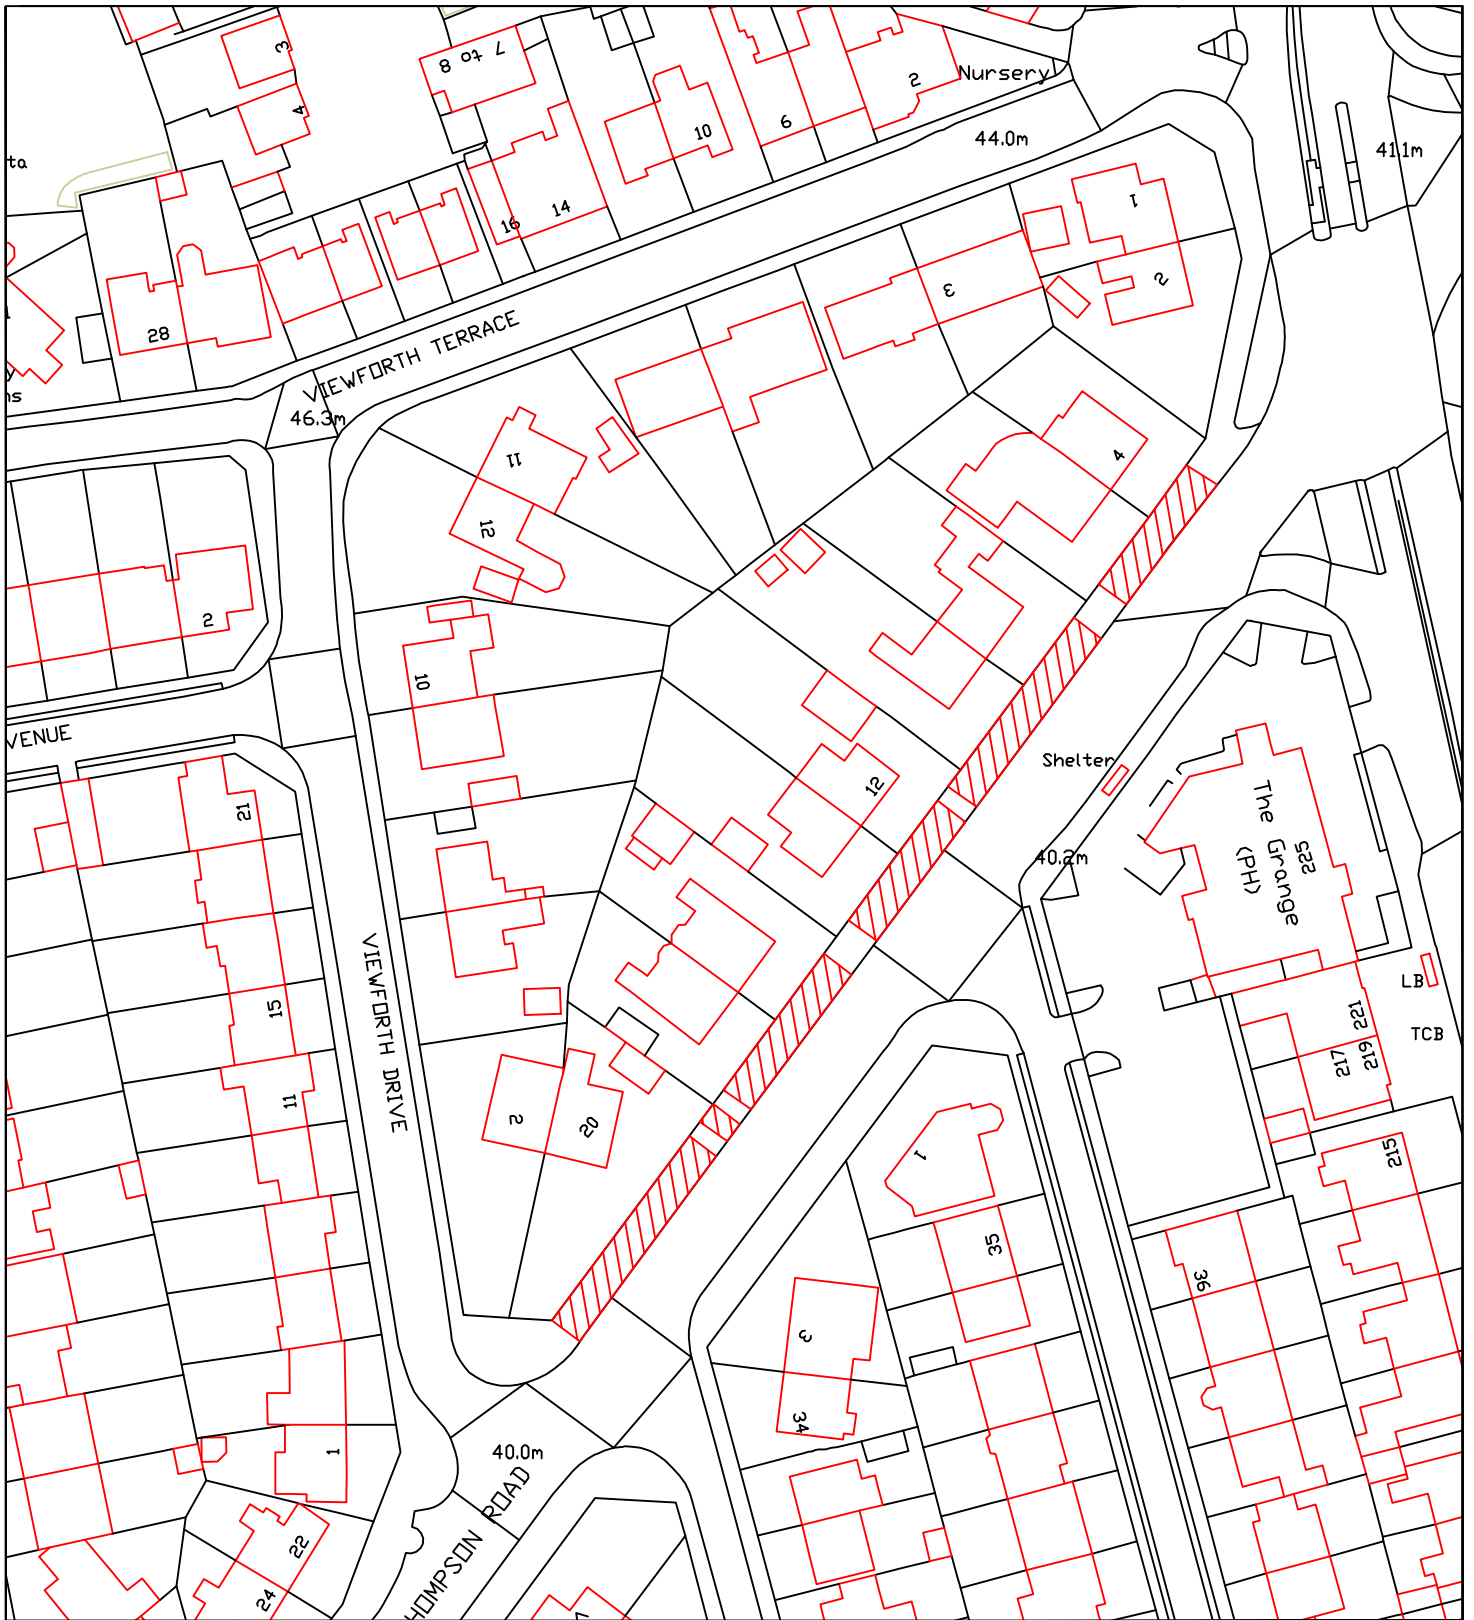

Reproduced from the Ordnance Survey mapping with the permission of the Controller of Her Majesty's Stationary Office © Crown Copyright. Unauthorised reproduction infringes Crown Copyright and may lead to prosecution or civil proceedings.
City of Sunderland. Licence No. 100018385. Date: 2023

*All Dimensions shown are Indicative, Start and End point to be confirmed by Engineer on site.

KEY

 Proposed works location.
Approximate works area 561m²

Sunderland City Council

Transport and Infrastructure,
City Development,
Plater Way
City Hall
Sunderland
SR1 3AA
Telephone: 0191 520 5555
Web: www.sunderland.gov.uk

PROJECT

HIGHWAY MAINTENANCE PROGRAMME 2024/2025

TITLE

B1291 THOMPSON ROAD

WARD

SOUTHWICK

PROJECT LEADER

G. CARR

NORTH

DRAWN BY

MD

CHECKED BY

-

APPROVED BY

-

DATE

12/23

SCALE

1:2000

SHEET SIZE


A4


DRAWING No.

10/HM/202425/082

REVISION

0

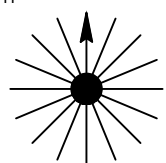

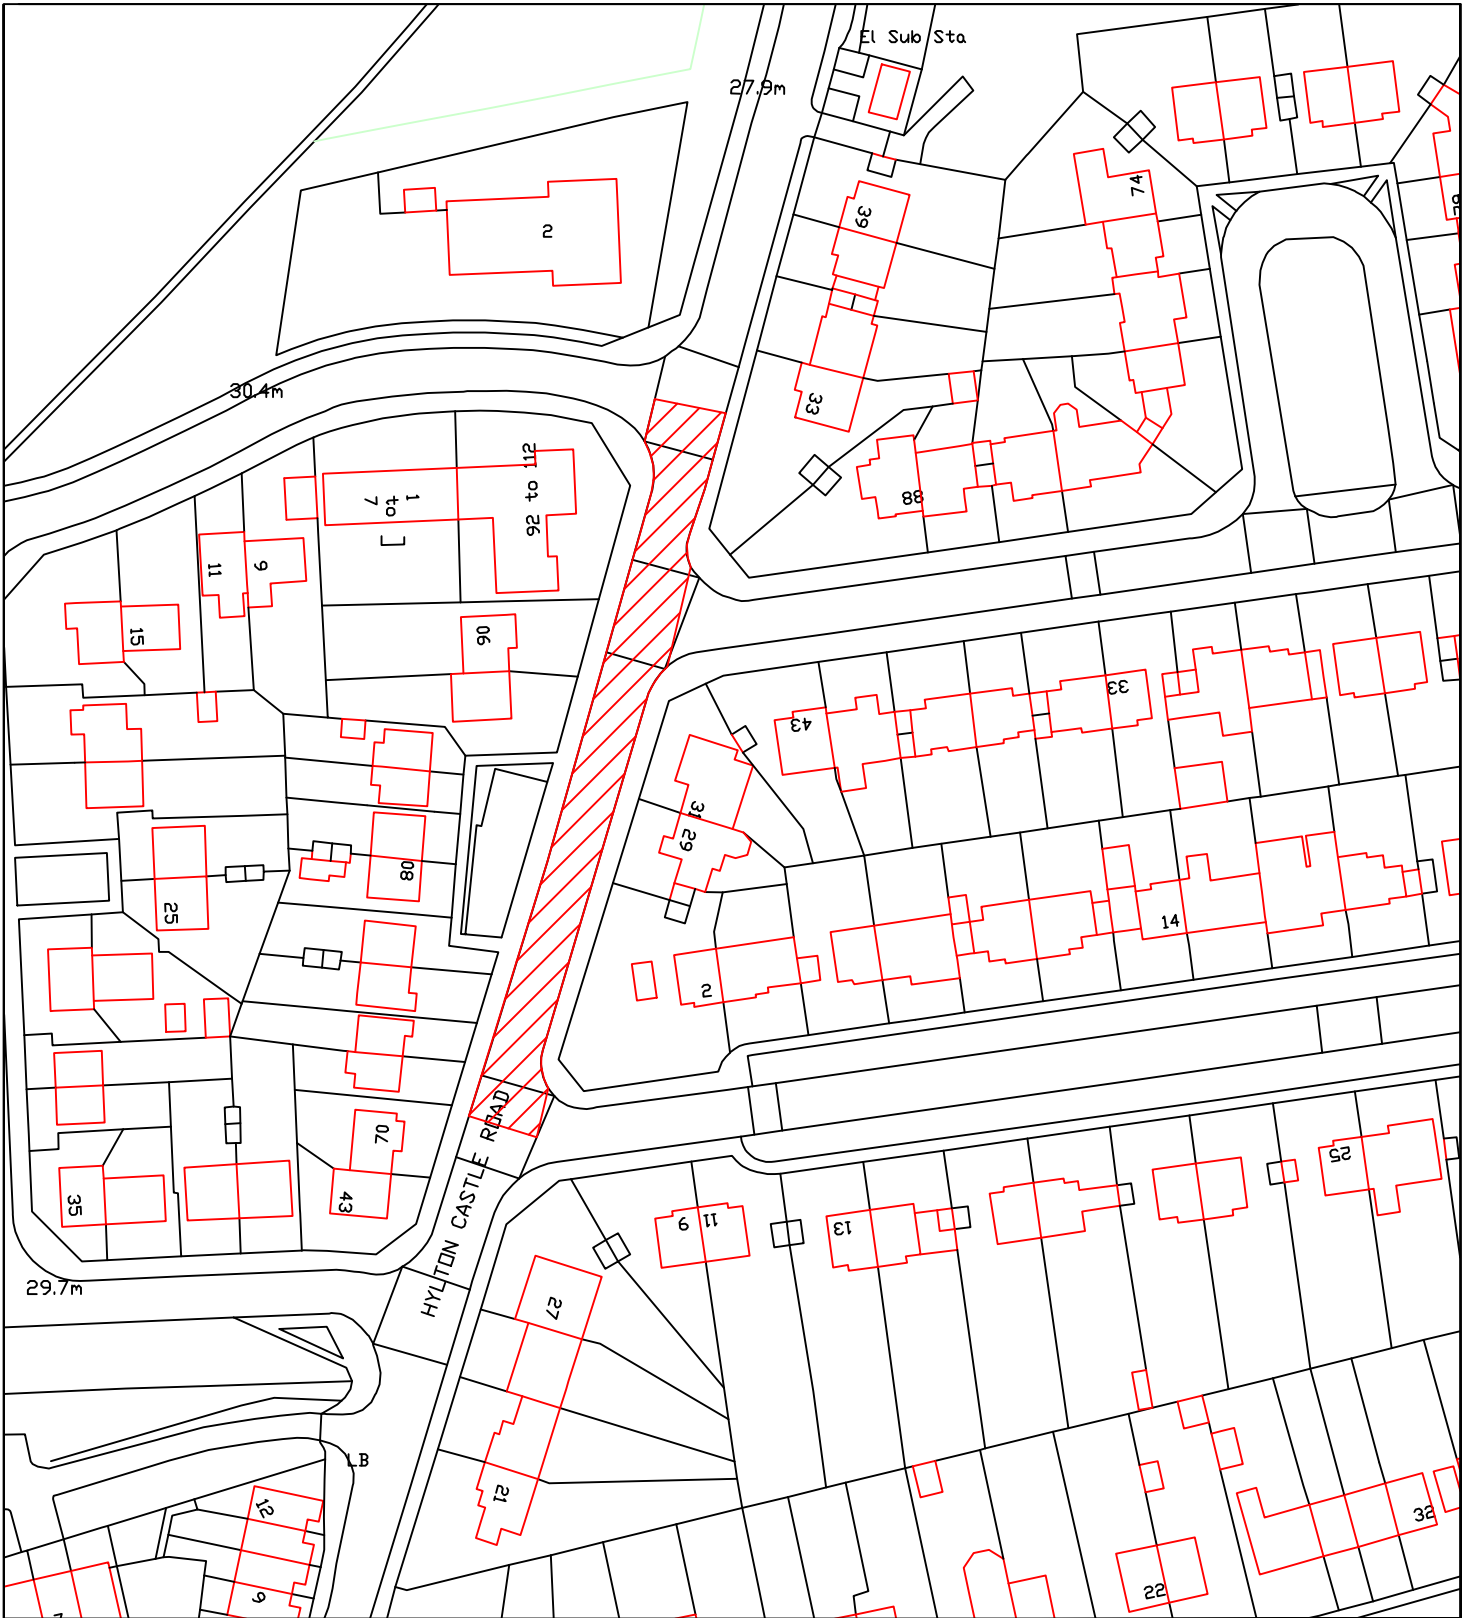


Reproduced from the Ordnance Survey mapping with the permission of the Controller of Her Majesty's Stationary Office © Crown Copyright. Unauthorised reproduction infringes Crown Copyright and may lead to prosecution or civil proceedings.
City of Sunderland. Licence No. 100018385. Date: 2023

***All Dimensions shown are Indicative, Start and End point to be confirmed by Engineer on site.**

KEY

 Proposed works location.
Approximate works area 717m²

**Sunderland
City Council**

Transport and Infrastructure,
City Development,
Plater Way
City Hall
Sunderland
SR1 3AA
Telephone: 0191 520 5555
Web: www.sunderland.gov.uk

PROJECT

HIGHWAY MAINTENANCE PROGRAMME 2024/2025

TITLE

C507 HYLTON CASTLE ROAD

WARD

CASTLE

PROJECT LEADER

G. CARR

NORTH

DRAWN BY

MD

CHECKED BY

-

APPROVED BY

-

DATE

12/23

SCALE

1:1000

SHEET SIZE


A4


DRAWING No.

10/HM/202425/083

REVISION

0

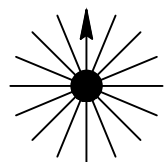

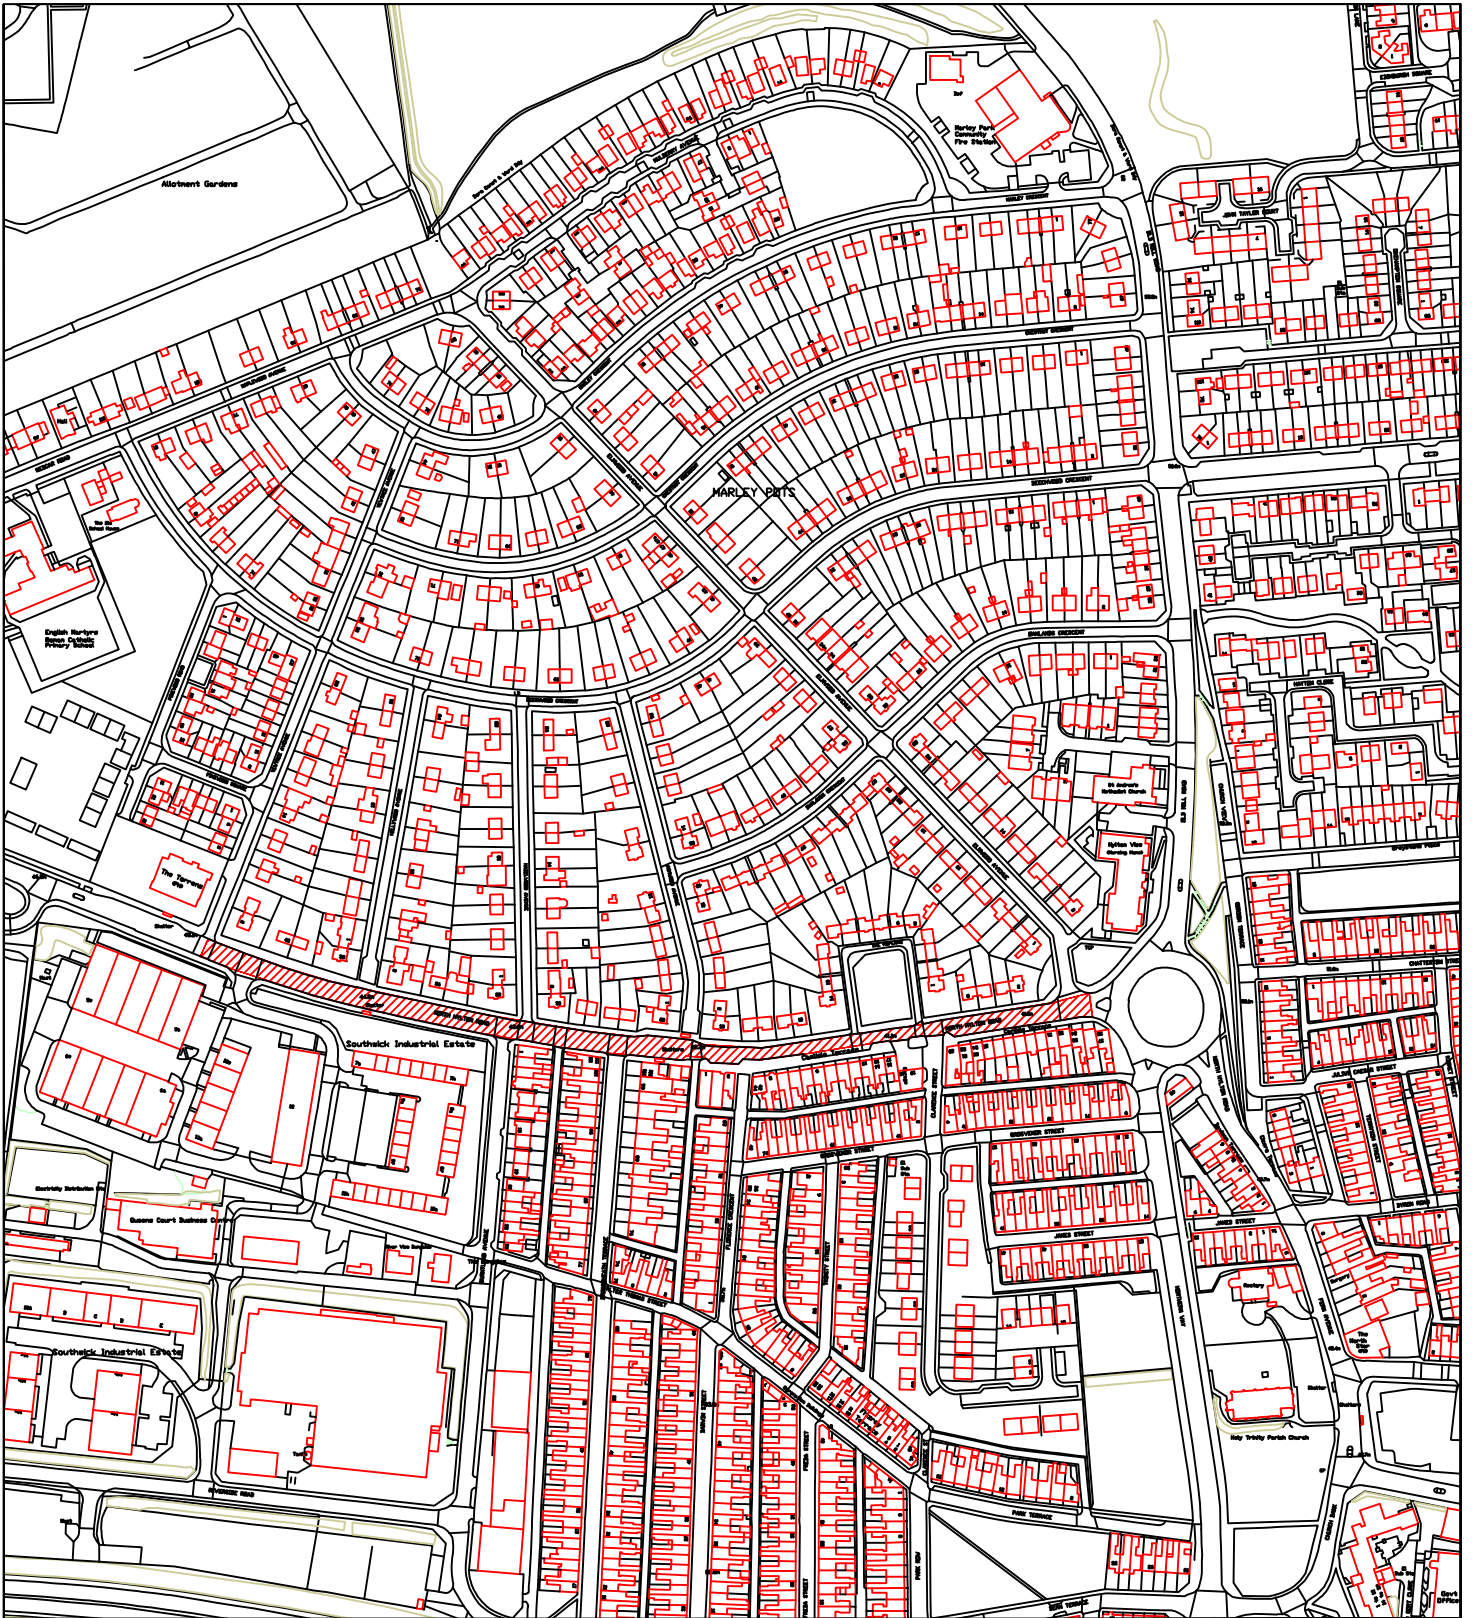


Reproduced from the Ordnance Survey mapping with the permission of the Controller of Her Majesty's Stationary Office © Crown Copyright. Unauthorised reproduction infringes Crown Copyright and may lead to prosecution or civil proceedings.
City of Sunderland. Licence No. 100018385. Date: 2023

*All Dimensions shown are Indicative, Start and End point to be confirmed by Engineer on site.

KEY

 Proposed works location.
Approximate works area 4374m²

Sunderland City Council

Transport and Infrastructure,
City Development,
Plater Way
City Hall
Sunderland
SR1 3AA
Telephone: 0191 520 5555
Web: www.sunderland.gov.uk

PROJECT

HIGHWAY MAINTENANCE PROGRAMME 2024/2025

TITLE

C508 NORTH HYLTON ROAD

WARD

SOUTHWICK

PROJECT LEADER

G. CARR

NORTH

DRAWN BY

MD

CHECKED BY

-

APPROVED BY

-

DATE

12/23

SCALE

1:4000

SHEET SIZE


A4

DRAWING No.

10/HM/202425/084

REVISION

0

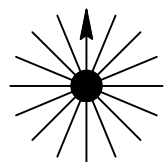



**Sunderland
City Council**

Transport and Infrastructure,
City Development,
Plater Way
City Hall
Sunderland
SR1 3AA
Telephone: 0191 520 5555
Web: www.sunderland.gov.uk

PROJECT

HIGHWAY MAINTENANCE PROGRAMME 2024/2025

TITLE

C510 SEA ROAD

WARD

FULWELL

PROJECT LEADER

G. CARR

DRAWN BY

GS

CHECKED BY

-

APPROVED BY

-

DATE

12/23

SCALE

1:2000

SHEET SIZE

A4


DRAWING No.

10/HM/202425/085

REVISION

0

NORTH

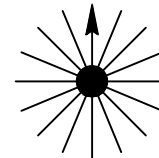

KEY



Proposed works location.
Approximate works area 1544m²

***All Dimensions shown are Indicative,
Start and End point to be confirmed by
Engineer on site.**


Reproduced from the Ordnance Survey mapping with the permission of the Controller of Her Majesty's Stationary Office © Crown Copyright. Unauthorised reproduction infringes Crown Copyright and may lead to prosecution or civil proceedings.
City of Sunderland. Licence No. 100018385. Date: 2020



Reproduced from the Ordnance Survey mapping with the permission of the Controller of Her Majesty's Stationary Office © Crown Copyright. Unauthorised reproduction infringes Crown Copyright and may lead to prosecution or civil proceedings.
City of Sunderland. Licence No. 100018385. Date: 2023

***All Dimensions shown are Indicative, Start and End point to be confirmed by Engineer on site.**

KEY

 Proposed works location.
Approximate works area 2075m²

**Sunderland
City Council**

Transport and Infrastructure,
City Development,
Plater Way
City Hall
Sunderland
SR1 3AA
Telephone: 0191 520 5555
Web: www.sunderland.gov.uk

PROJECT

HIGHWAY MAINTENANCE PROGRAMME 2024/2025

TITLE

ERNWILL AVENUE

WARD

CASTLE

PROJECT LEADER

G. CARR

NORTH

DRAWN BY

MD

CHECKED BY

-

APPROVED BY

-

DATE

12/23

SCALE

1:2000

SHEET SIZE


A4


DRAWING No.

10/HM/202425/086

REVISION

0

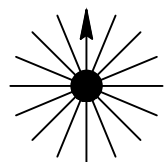

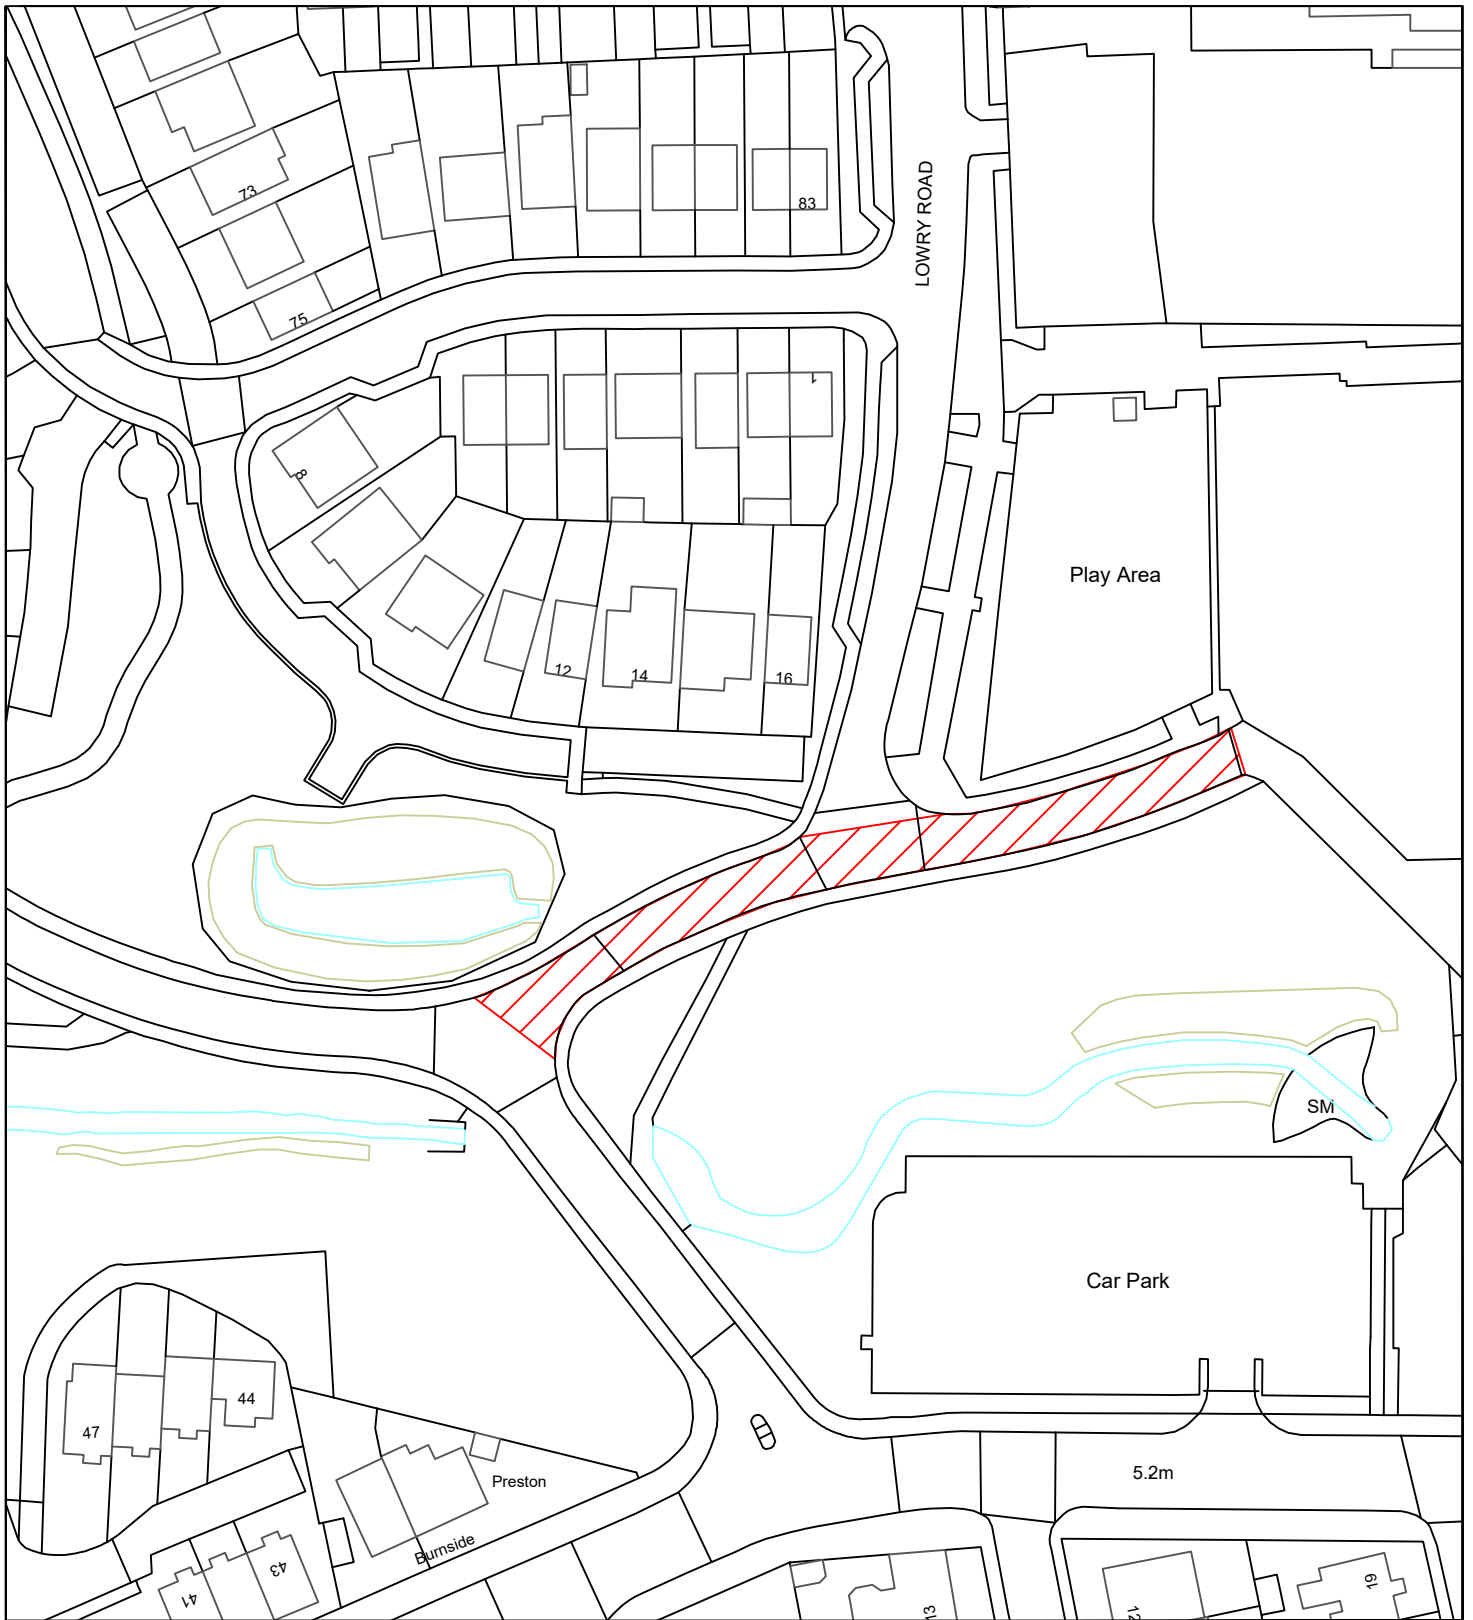


Reproduced from the Ordnance Survey mapping with the permission of the Controller of Her Majesty's Stationary Office © Crown Copyright. Unauthorised reproduction infringes Crown Copyright and may lead to prosecution or civil proceedings.
 City of Sunderland. Licence No. 100018385. Date: 2023


***All Dimensions shown are Indicative, Start and End point to be confirmed by Engineer on site.**


KEY

 Proposed works location.
 Approximate works area 693m²

**Sunderland
 City Council**

Transport and Infrastructure,
 City Development,
 Plater Way
 City Hall
 Sunderland
 SR1 3AA
 Telephone: 0191 520 5555
 Web: www.sunderland.gov.uk

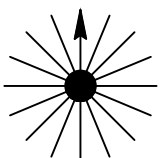
PROJECT			HIGHWAY MAINTENANCE PROGRAMME 2024/2025		
TITLE		WARD			
LOWRY ROAD		FULWELL			
PROJECT LEADER			NORTH		
G. CARR					
DRAWN BY	CHECKED BY	APPROVED BY			
MD	-	-			
DATE	SCALE	SHEET SIZE			
12/23	1:2000	A4	REVISION		
DRAWING No.		10/HM/202425/087		0	

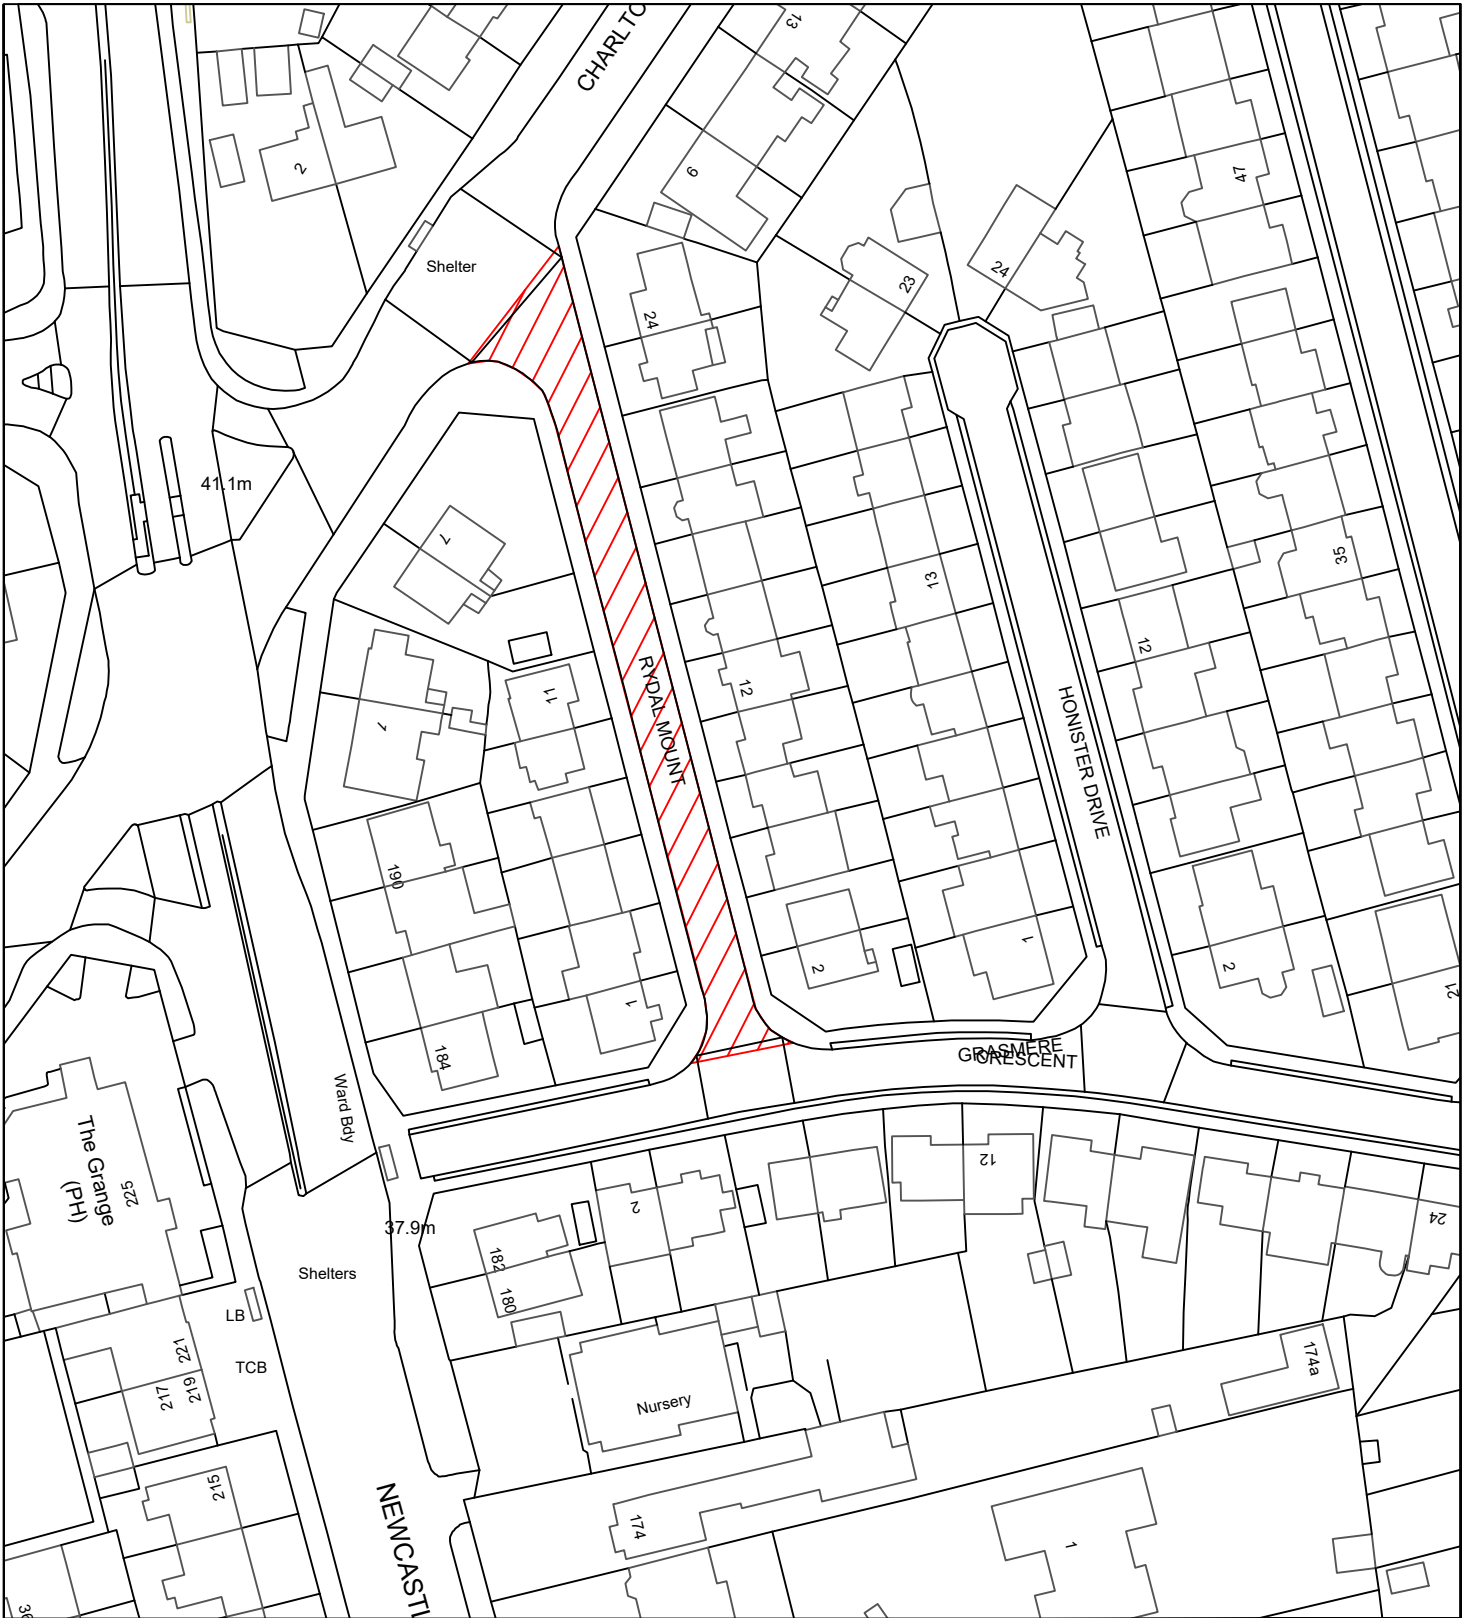

Reproduced from the Ordnance Survey mapping with the permission of the Controller of Her Majesty's Stationary Office © Crown Copyright. Unauthorised reproduction infringes Crown Copyright and may lead to prosecution or civil proceedings.
City of Sunderland. Licence No. 100018385. Date: 2023

***All Dimensions shown are Indicative, Start and End point to be confirmed by Engineer on site.**

KEY

 Proposed works location.
Approximate works area 740m²

Sunderland City Council

Transport and Infrastructure,
City Development,
Plater Way
City Hall
Sunderland
SR1 3AA
Telephone: 0191 520 5555
Web: www.sunderland.gov.uk

PROJECT

HIGHWAY MAINTENANCE PROGRAMME 2024/2025

TITLE

RYDAL MOUNT


WARD

FULWELL

PROJECT LEADER

G. CARR

NORTH

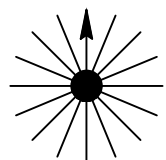

DRAWN BY

MD

CHECKED BY

-

APPROVED BY

-

DATE

12/23

SCALE

1:1000

SHEET SIZE


A4

DRAWING No.

10/HM/202425/088

REVISION


0

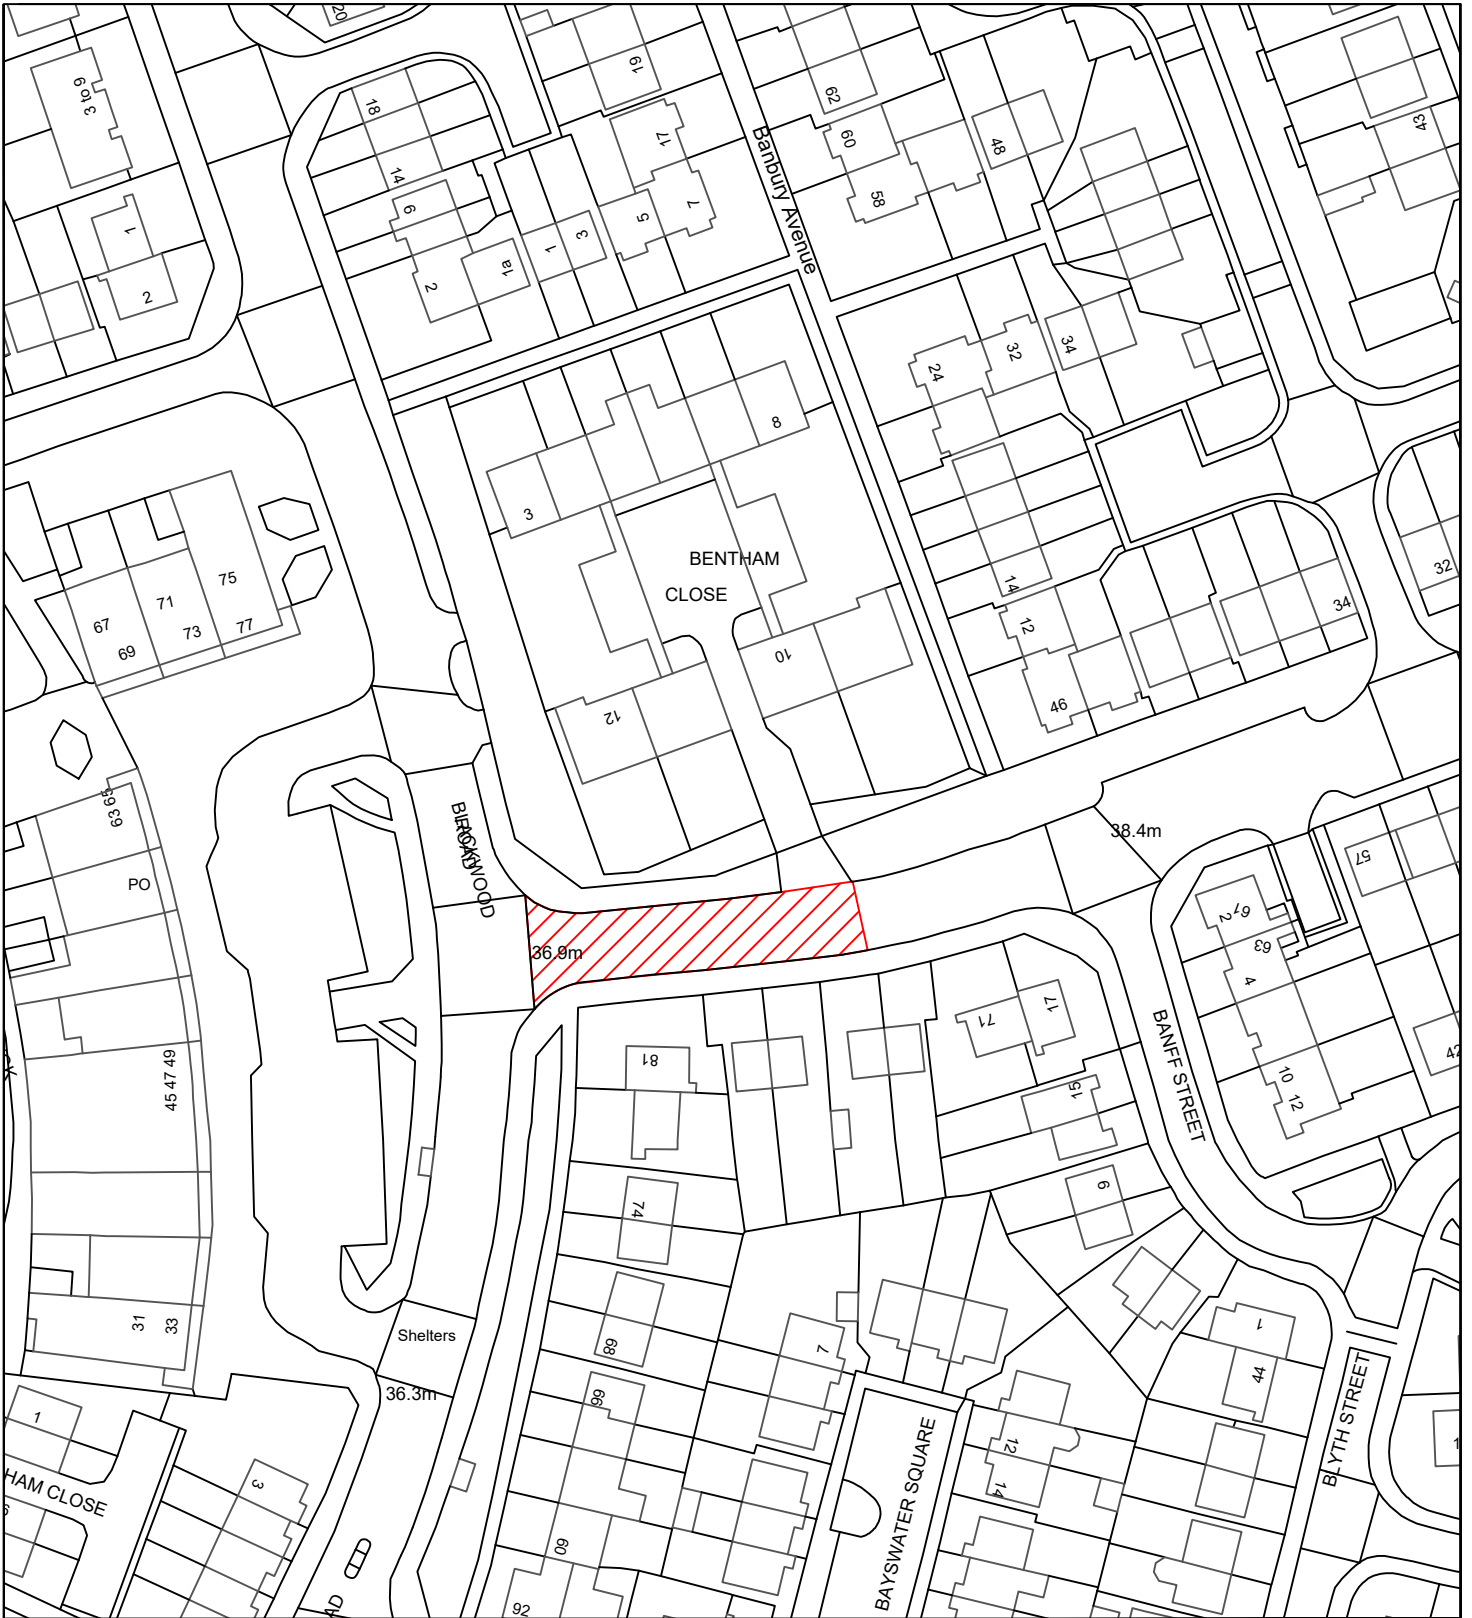

Reproduced from the Ordnance Survey mapping with the permission of the Controller of Her Majesty's Stationary Office © Crown Copyright. Unauthorised reproduction infringes Crown Copyright and may lead to prosecution or civil proceedings.
City of Sunderland. Licence No. 100018385. Date: 2023

***All Dimensions shown are Indicative, Start and End point to be confirmed by Engineer on site.**

KEY

 Proposed works location.
Approximate works area 415m²

**Sunderland
City Council**

Transport and Infrastructure,
City Development,
Plater Way
City Hall
Sunderland
SR1 3AA
Telephone: 0191 520 5555
Web: www.sunderland.gov.uk

PROJECT

HIGHWAY MAINTENANCE PROGRAMME 2024/2025

TITLE

BRUNSWICK ROAD

WARD

REDHILL

PROJECT LEADER

G. CARR

NORTH

DRAWN BY

MD

CHECKED BY

-

APPROVED BY

-

DATE

12/23

SCALE

1:1000

SHEET SIZE


A4


DRAWING No.

10/HM/202425/089

REVISION

0

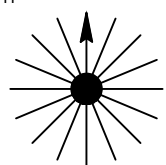

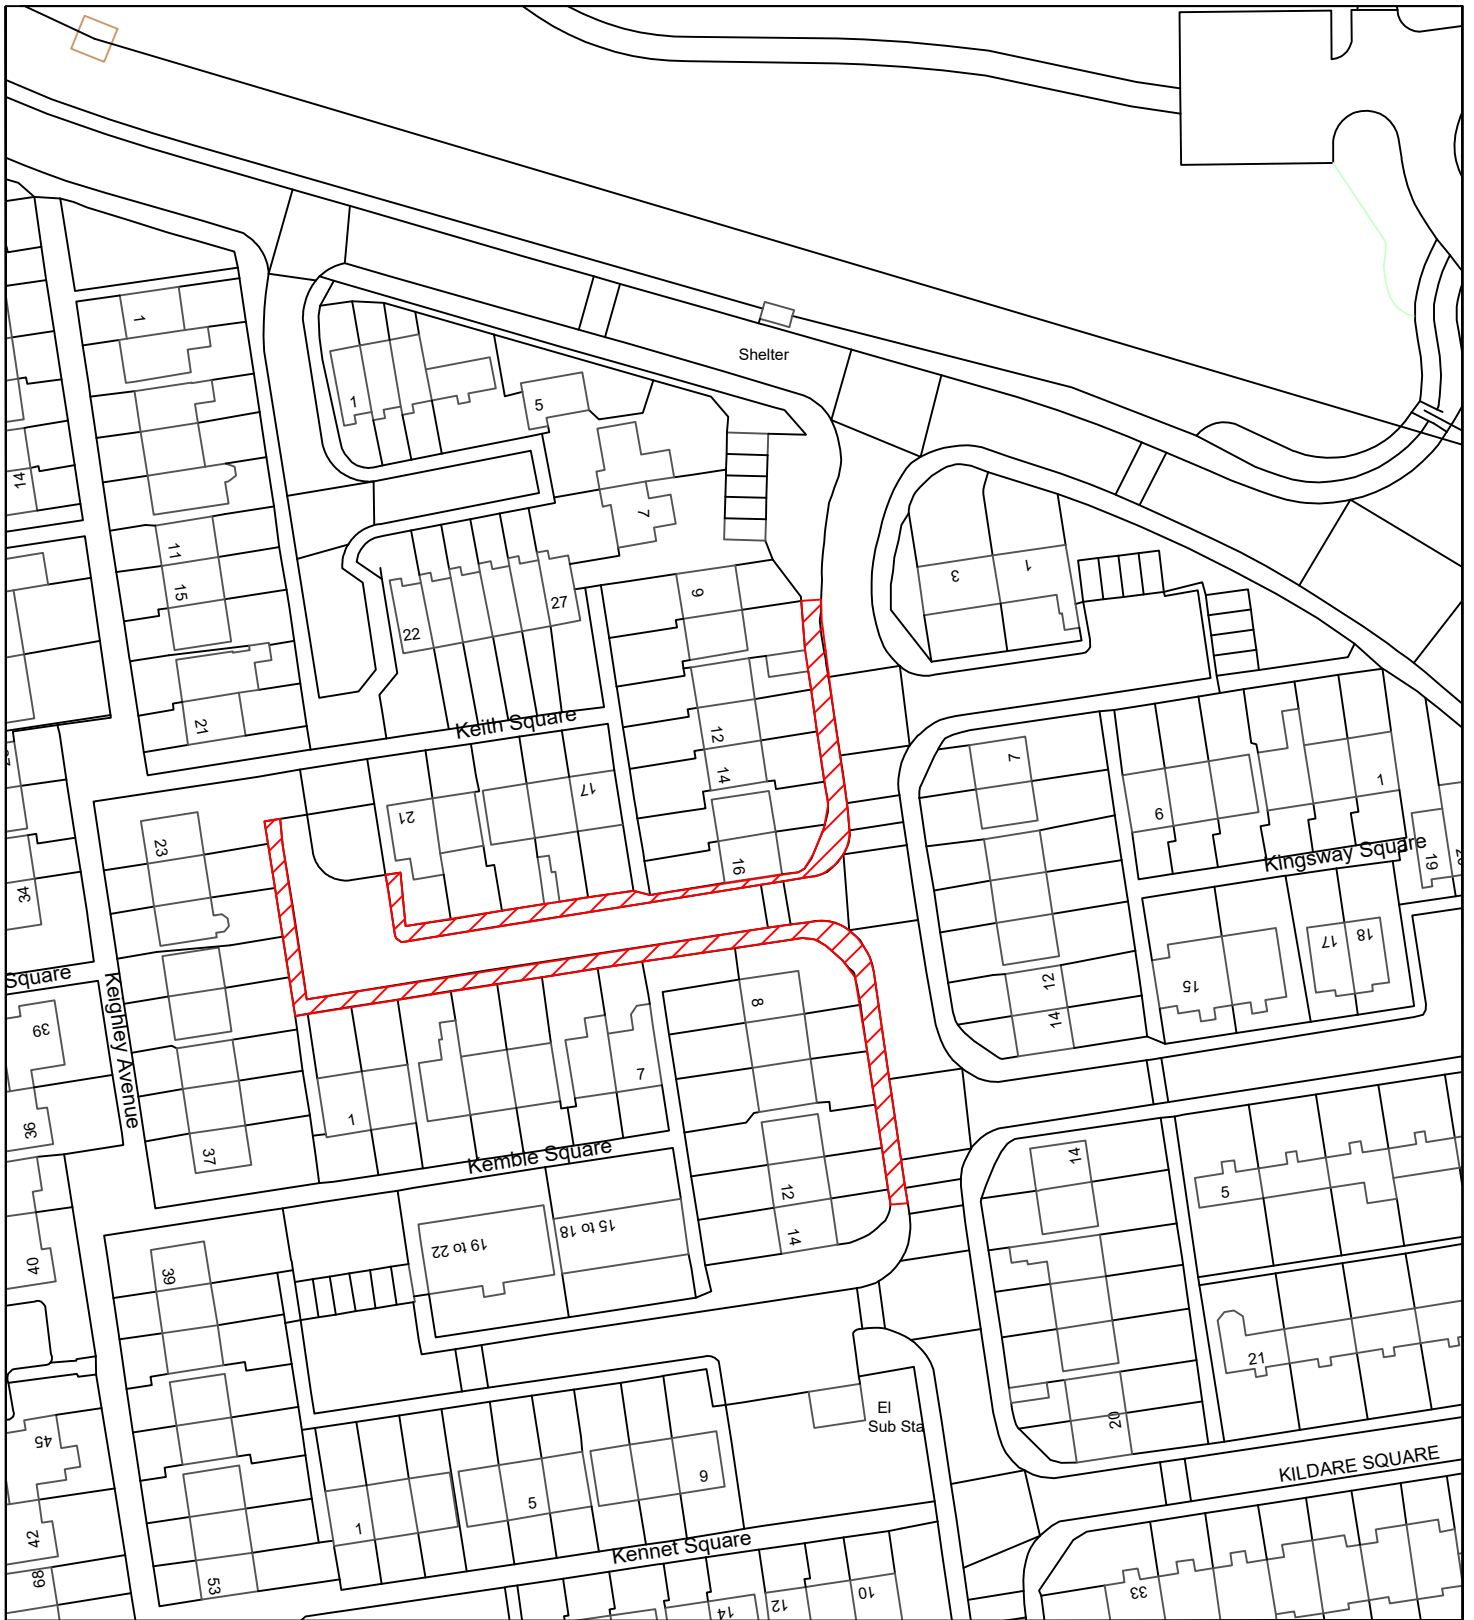


Reproduced from the Ordnance Survey mapping with the permission of the Controller of Her Majesty's Stationary Office © Crown Copyright. Unauthorised reproduction infringes Crown Copyright and may lead to prosecution or civil proceedings.
City of Sunderland. Licence No. 100018385. Date: 2023

*All Dimensions shown are Indicative, Start and End point to be confirmed by Engineer on site.

KEY

 Proposed works location.
Approximate works area 482m²

**Sunderland
City Council**

Transport and Infrastructure,
City Development,
Plater Way
City Hall
Sunderland
SR1 3AA
Telephone: 0191 520 5555
Web: www.sunderland.gov.uk

PROJECT

HIGHWAY MAINTENANCE PROGRAMME 2024/2025

TITLE

KEITH SQUARE

WARD

REDHILL

PROJECT LEADER

G. CARR

NORTH

DRAWN BY

MD

CHECKED BY

-

APPROVED BY

-

DATE

12/23

SCALE

1:1000

SHEET SIZE


A4


DRAWING No.

10/HM/202425/090

REVISION

0

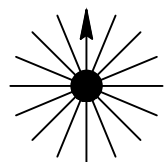

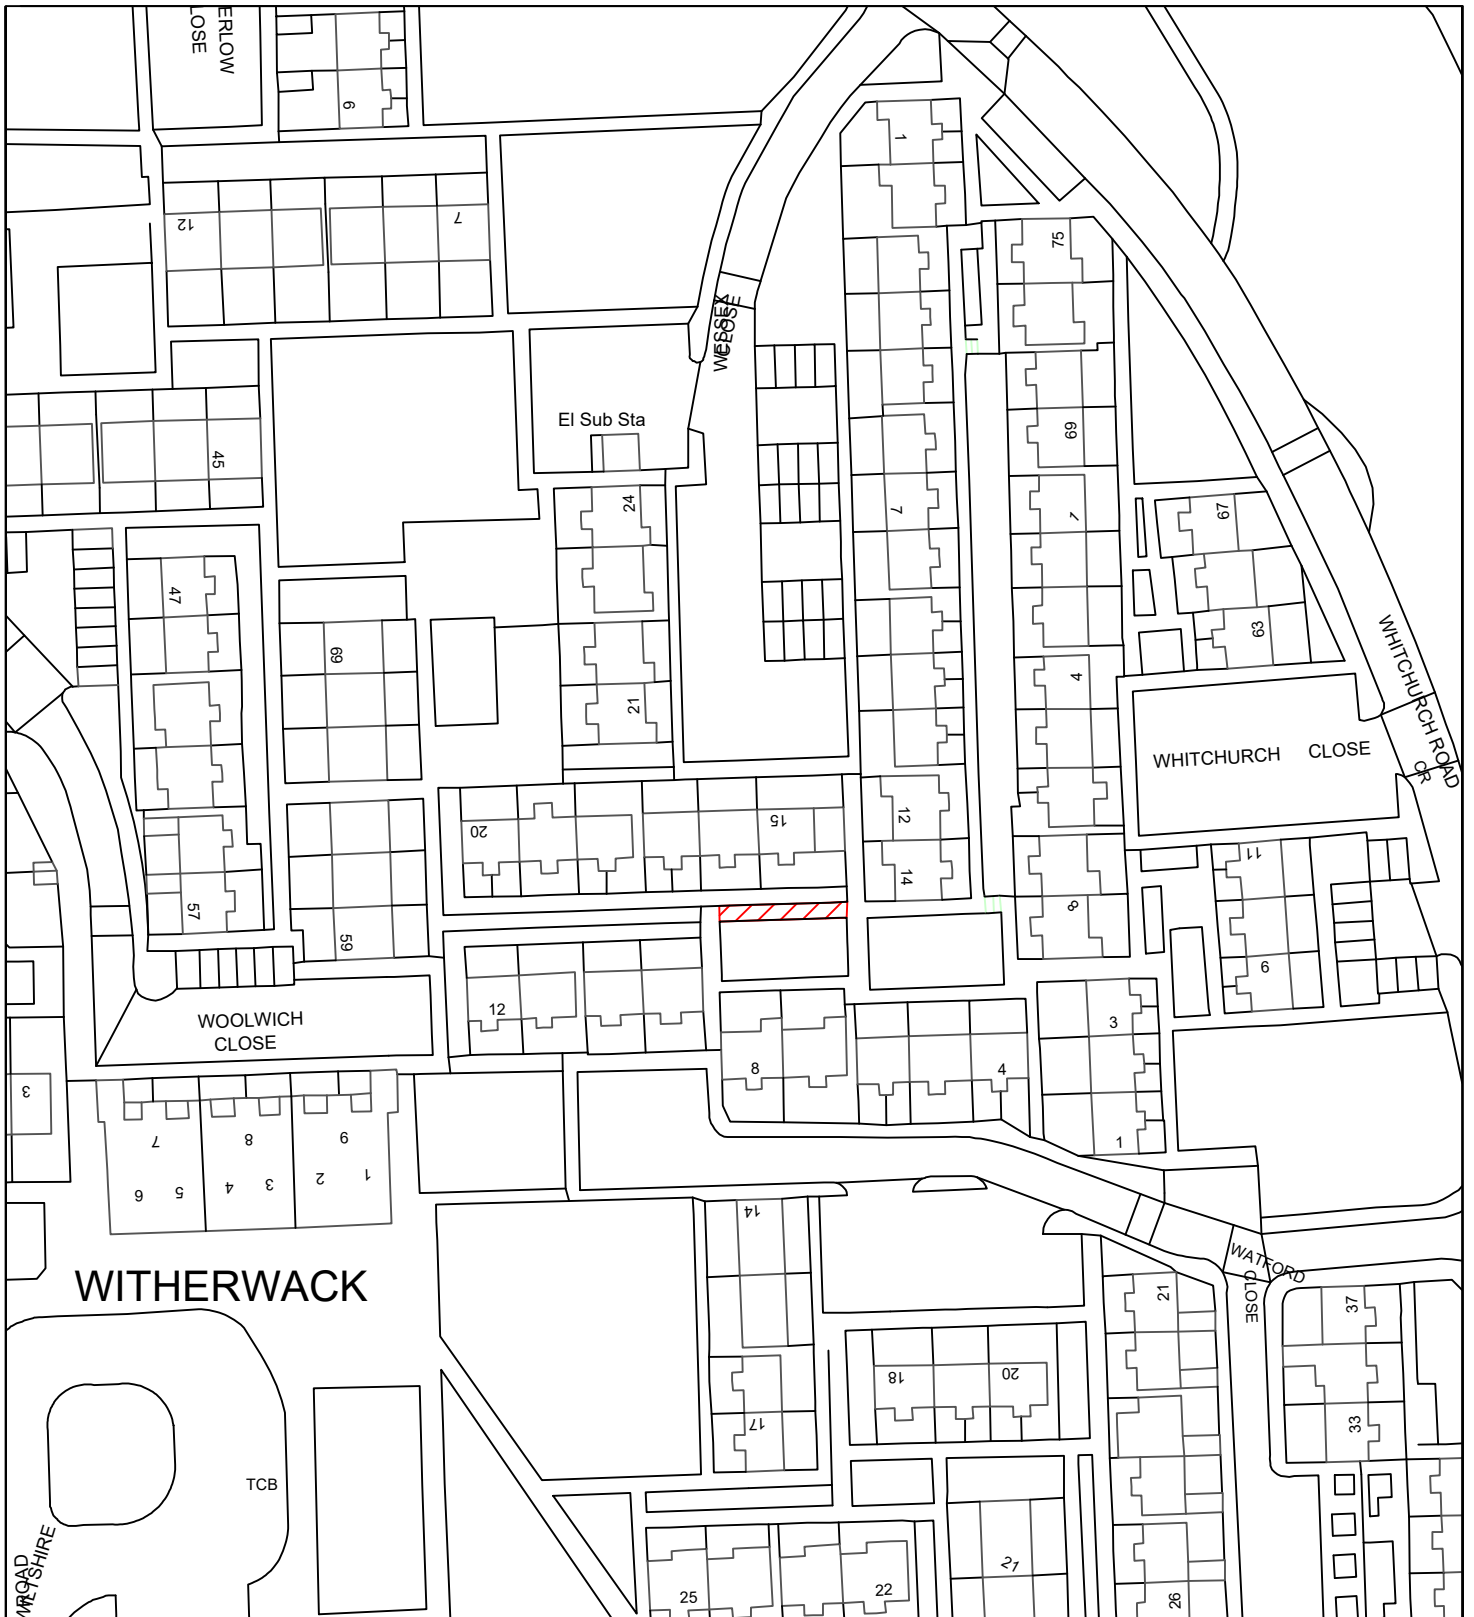





Reproduced from the Ordnance Survey mapping with the permission of the Controller of Her Majesty's Stationary Office © Crown Copyright. Unauthorised reproduction infringes Crown Copyright and may lead to prosecution or civil proceedings.
City of Sunderland. Licence No. 100018385. Date: 2023

***All Dimensions shown are Indicative, Start and End point to be confirmed by Engineer on site.**

KEY

 Proposed works location. Approximate works area 35m²

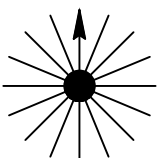
 <p>Transport and Infrastructure, City Development, Plater Way City Hall Sunderland SR1 3AA Telephone: 0191 520 5555 Web: www.sunderland.gov.uk</p>	PROJECT			HIGHWAY MAINTENANCE PROGRAMME 2024/2025			
	TITLE			WARD			
	WATFORD CLOSE			REDHILL			
	PROJECT LEADER						<p>NORTH</p> 
	DRAWN BY		CHECKED BY		APPROVED BY		
	MD		-		-		
	DATE		SCALE		SHEET SIZE		
12/23		1:1000		A4			
DRAWING No.				REVISION			
10/HM/202425/091				0			

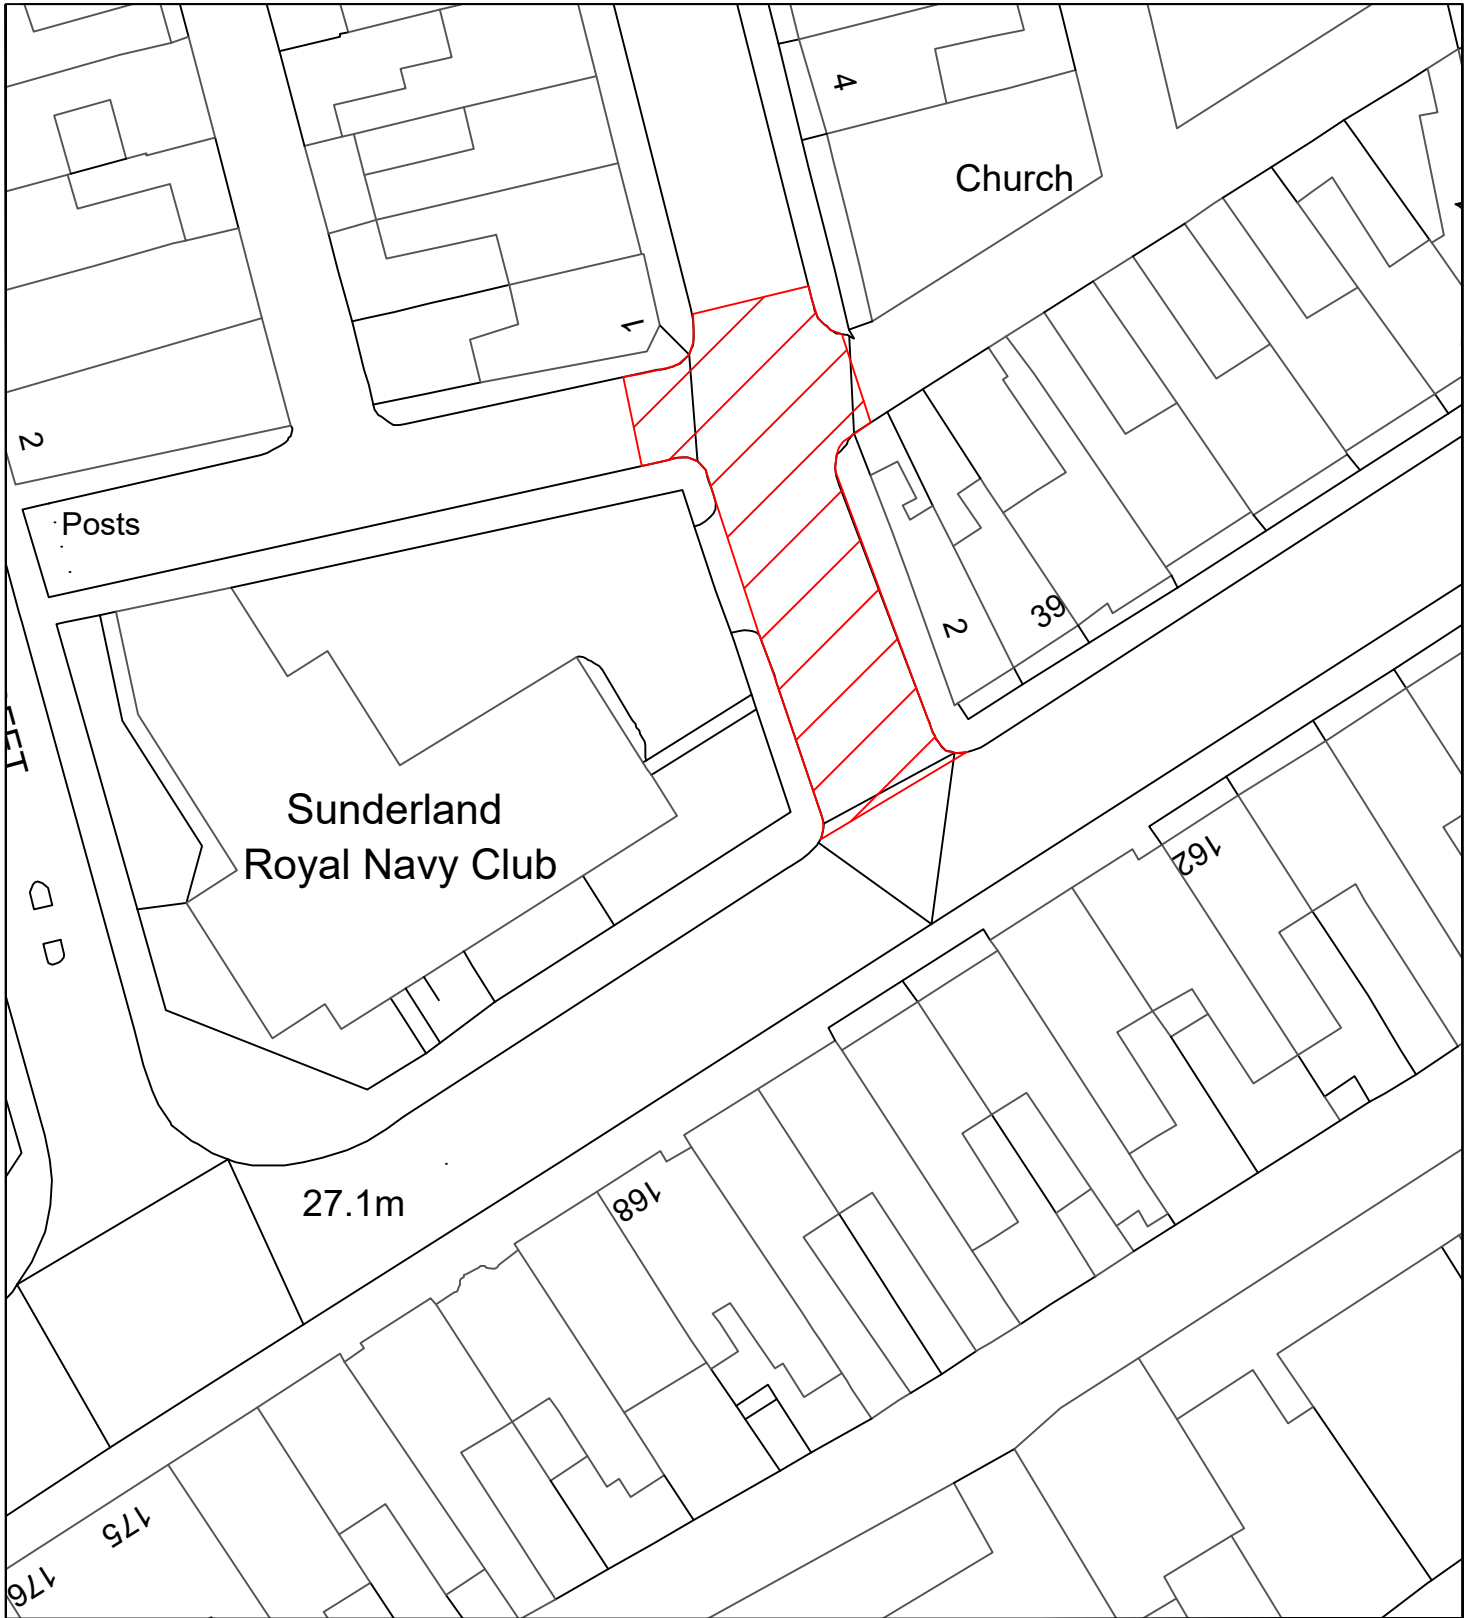

Reproduced from the Ordnance Survey mapping with the permission of the Controller of Her Majesty's Stationary Office © Crown Copyright. Unauthorised reproduction infringes Crown Copyright and may lead to prosecution or civil proceedings.
City of Sunderland. Licence No. 100018385. Date: 2023


***All Dimensions shown are Indicative, Start and End point to be confirmed by Engineer on site.**

KEY

 Proposed works location.
Approximate works area 336m²

Sunderland City Council

Transport and Infrastructure,
City Development,
Plater Way
City Hall
Sunderland
SR1 3AA
Telephone: 0191 520 5555
Web: www.sunderland.gov.uk

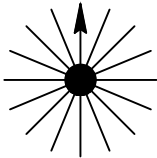
PROJECT			HIGHWAY MAINTENANCE PROGRAMME 2024/2025			
TITLE		WARD				
BRIGHT STREET		ST PETERS				
PROJECT LEADER			NORTH			
G. CARR						
DRAWN BY	CHECKED BY	APPROVED BY				
MD	-	-				
DATE	SCALE	SHEET SIZE				
12/23	1:500	A4				
DRAWING No.		REVISION				
10/HM/202425/0962		0				



Reproduced from the Ordnance Survey mapping with the permission of the Controller of Her Majesty's Stationary Office © Crown Copyright. Unauthorised reproduction infringes Crown Copyright and may lead to prosecution or civil proceedings.
City of Sunderland. Licence No. 100018385. Date: 2023

***All Dimensions shown are Indicative, Start and End point to be confirmed by Engineer on site.**

KEY

 Proposed works location.
Approximate works area 868m²

Sunderland City Council

Transport and Infrastructure,
City Development,
Plater Way
City Hall
Sunderland
SR1 3AA
Telephone: 0191 520 5555
Web: www.sunderland.gov.uk

PROJECT

HIGHWAY MAINTENANCE PROGRAMME 2024/2025

TITLE

HARTINGTON STREET


WARD

ST PETERS

PROJECT LEADER

G. CARR

NORTH

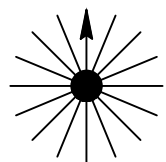

DRAWN BY

MD

CHECKED BY

-

APPROVED BY

-

DATE

12/23

SCALE

1:1000

SHEET SIZE


A4

DRAWING No.

10/HM/202425/093

REVISION


0

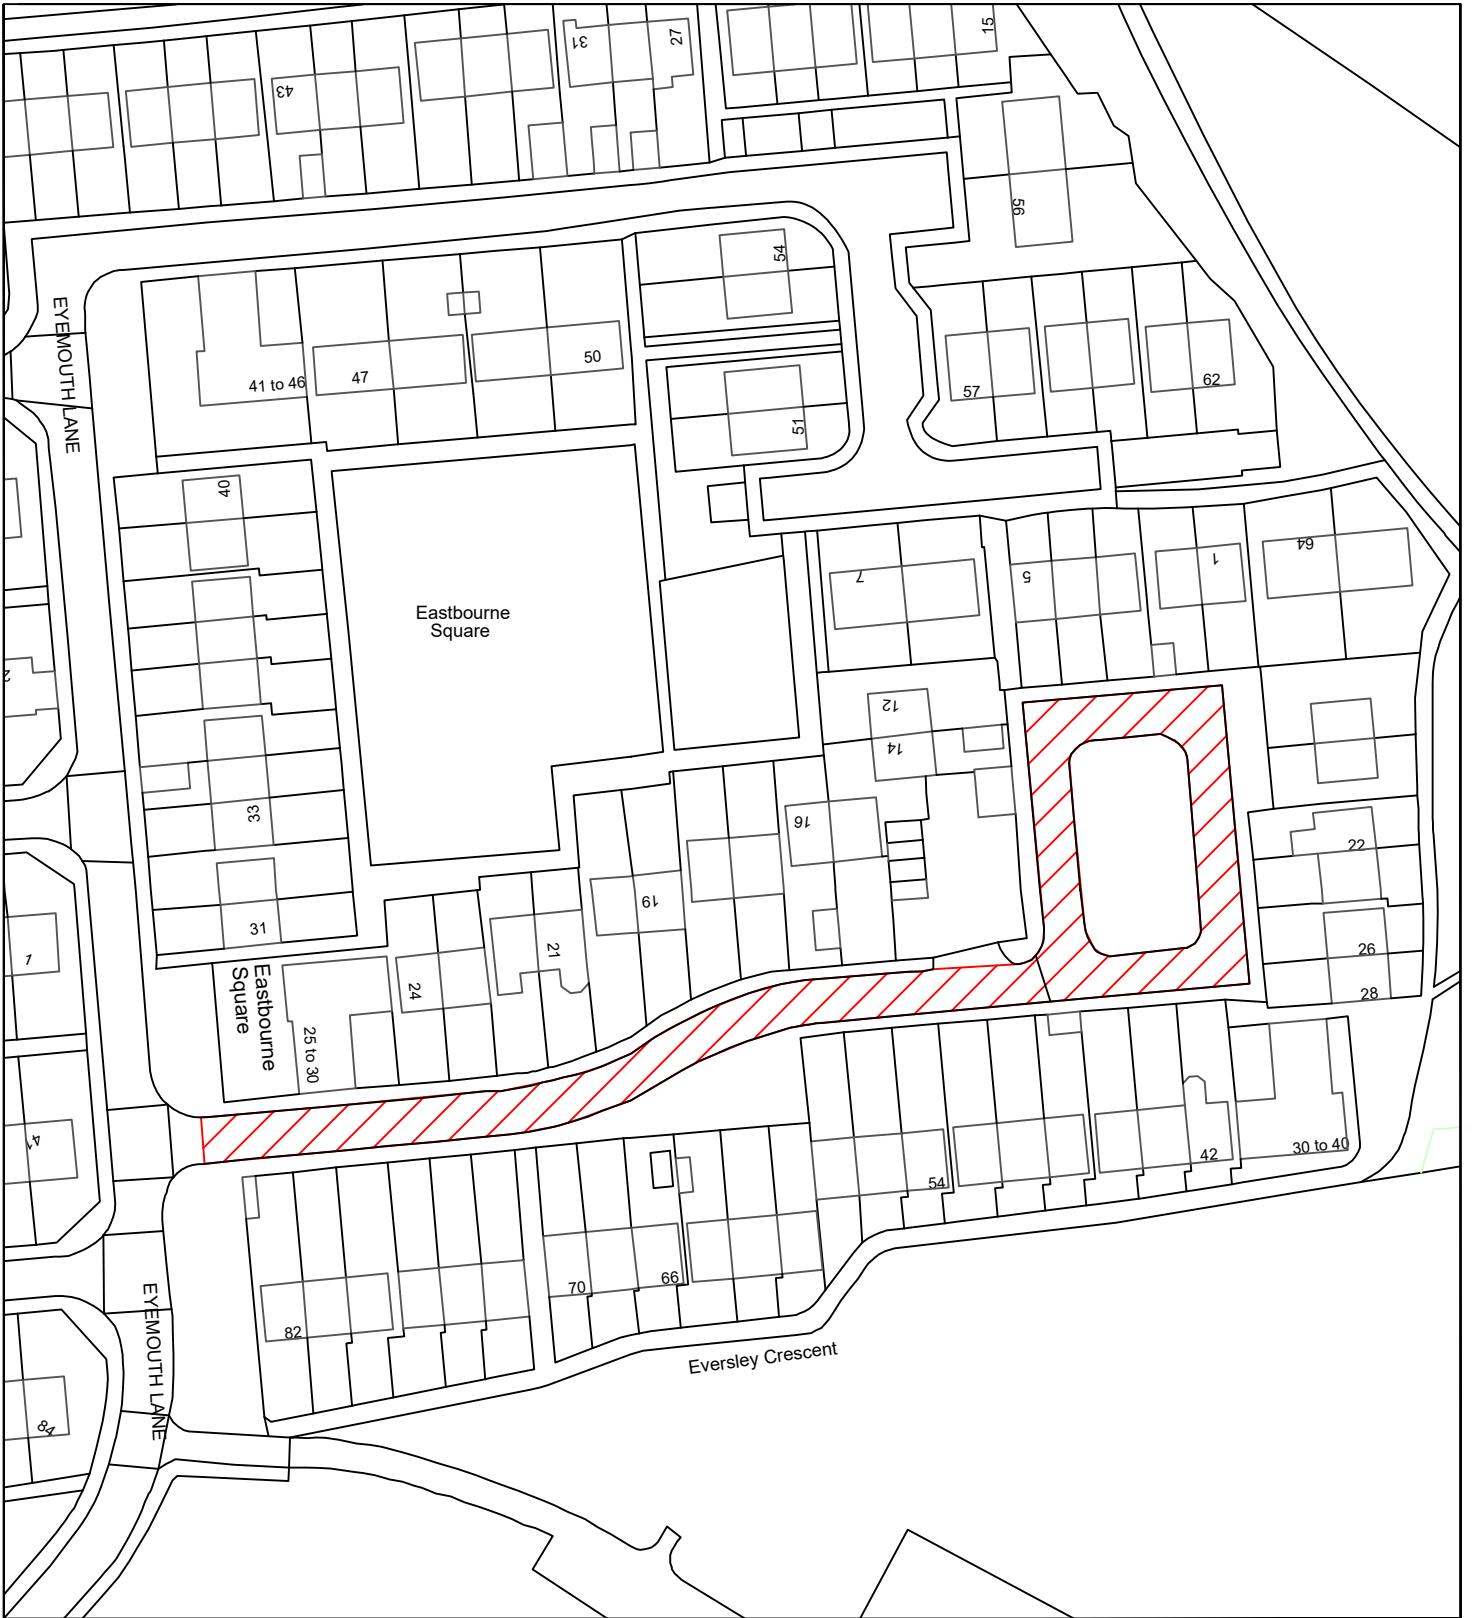


Reproduced from the Ordnance Survey mapping with the permission of the Controller of Her Majesty's Stationary Office © Crown Copyright. Unauthorised reproduction infringes Crown Copyright and may lead to prosecution or civil proceedings.
 City of Sunderland. Licence No. 100018385. Date: 2023

***All Dimensions shown are Indicative, Start and End point to be confirmed by Engineer on site.**

KEY

 Proposed works location.
 Approximate works area 1719m²

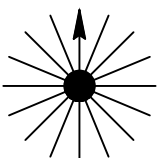
<p>Sunderland City Council</p> <p>Transport and Infrastructure, City Development, Plater Way City Hall Sunderland SR1 3AA Telephone: 0191 520 5555 Web: www.sunderland.gov.uk</p>	PROJECT			HIGHWAY MAINTENANCE PROGRAMME 2024/2025		
	TITLE			WARD		
	EASTBOURNE SQUARE			SOUTHWICK		
	PROJECT LEADER			NORTH		
	G. CARR					
	DRAWN BY	CHECKED BY	APPROVED BY			
	MD	-	-			
DATE	SCALE	SHEET SIZE				
12/23	1:500	A4				
DRAWING No.			REVISION			
10/HM/202425/094			0			



Reproduced from the Ordnance Survey mapping with the permission of the Controller of Her Majesty's Stationary Office © Crown Copyright. Unauthorised reproduction infringes Crown Copyright and may lead to prosecution or civil proceedings.
City of Sunderland. Licence No. 100018385. Date: 2023

***All Dimensions shown are Indicative,
Start and End point to be confirmed by
Engineer on site.**

KEY

 Proposed works location.
Approximate works area 360m²

**Sunderland
City Council**

Transport and Infrastructure,
City Development,
Plater Way
City Hall
Sunderland
SR1 3AA
Telephone: 0191 520 5555
Web: www.sunderland.gov.uk

PROJECT

HIGHWAY MAINTENANCE PROGRAMME 2024/2025

TITLE

BROWNE ROAD

WARD

FULWELL

PROJECT LEADER

G. CARR

NORTH

DRAWN BY

GS

CHECKED BY

-

APPROVED BY

-

DATE

3/24

SCALE

1:1000

SHEET SIZE

A4

DRAWING No.

10/HM/202425/186

REVISION

0

