


LEGEND
 SURFACE WATER DRAINAGE — SWD —
 FOUL WATER DRAINAGE — FWD —

NOTES

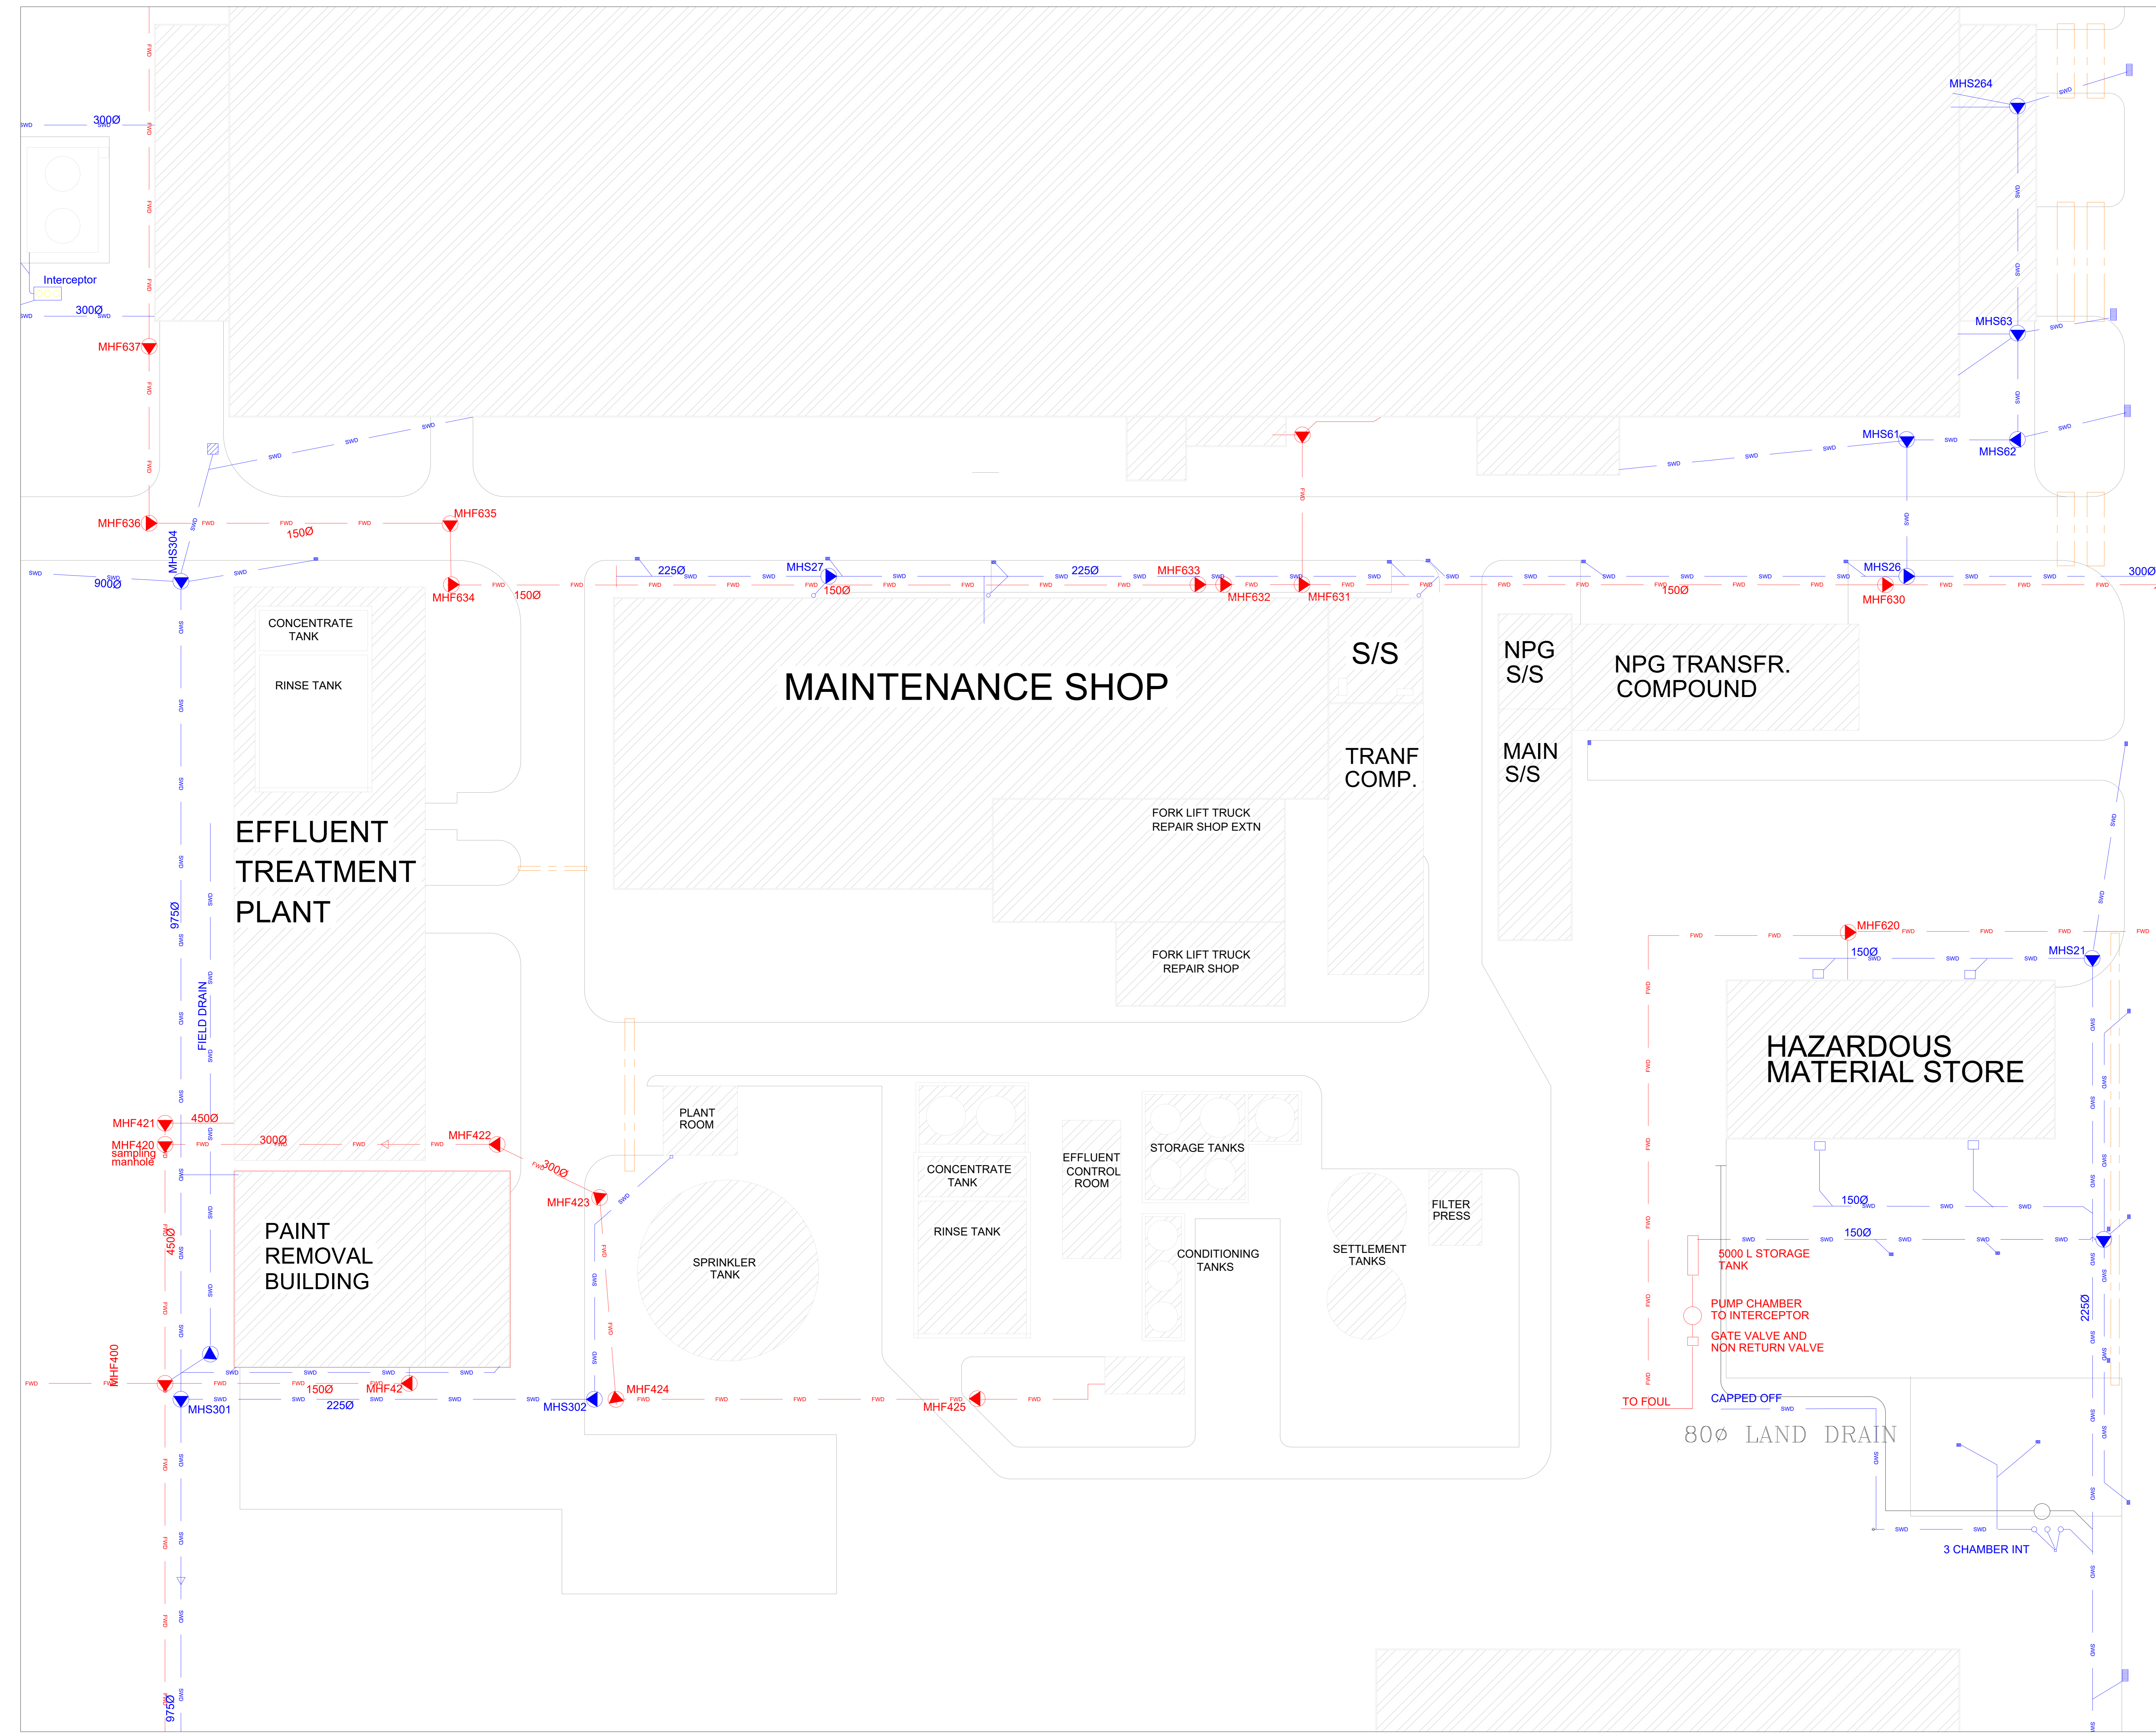

REV	DATE	DRN	DESCRIPTION
A	31/01/19	CAH	Drawn using May18 Revision of External Services
CHECKED			
DRAWN	CL		
DATE	FEB 24		
SCALE	NTS		
PROJECT		NISSAN MOTOR MANUFACTURING (U.K.) LTD.	
TITLE		PYROLYSIS OVEN INSTALLATION	
DRAWING NO		SURFACE & FOUL WATER DRAINAGE	
SHEET			